

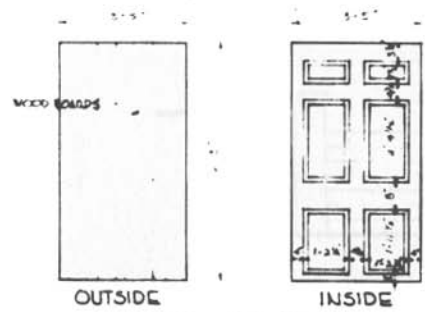


SPRING BASIN HOUSING
SCALE: 1/2" = 1'-0"

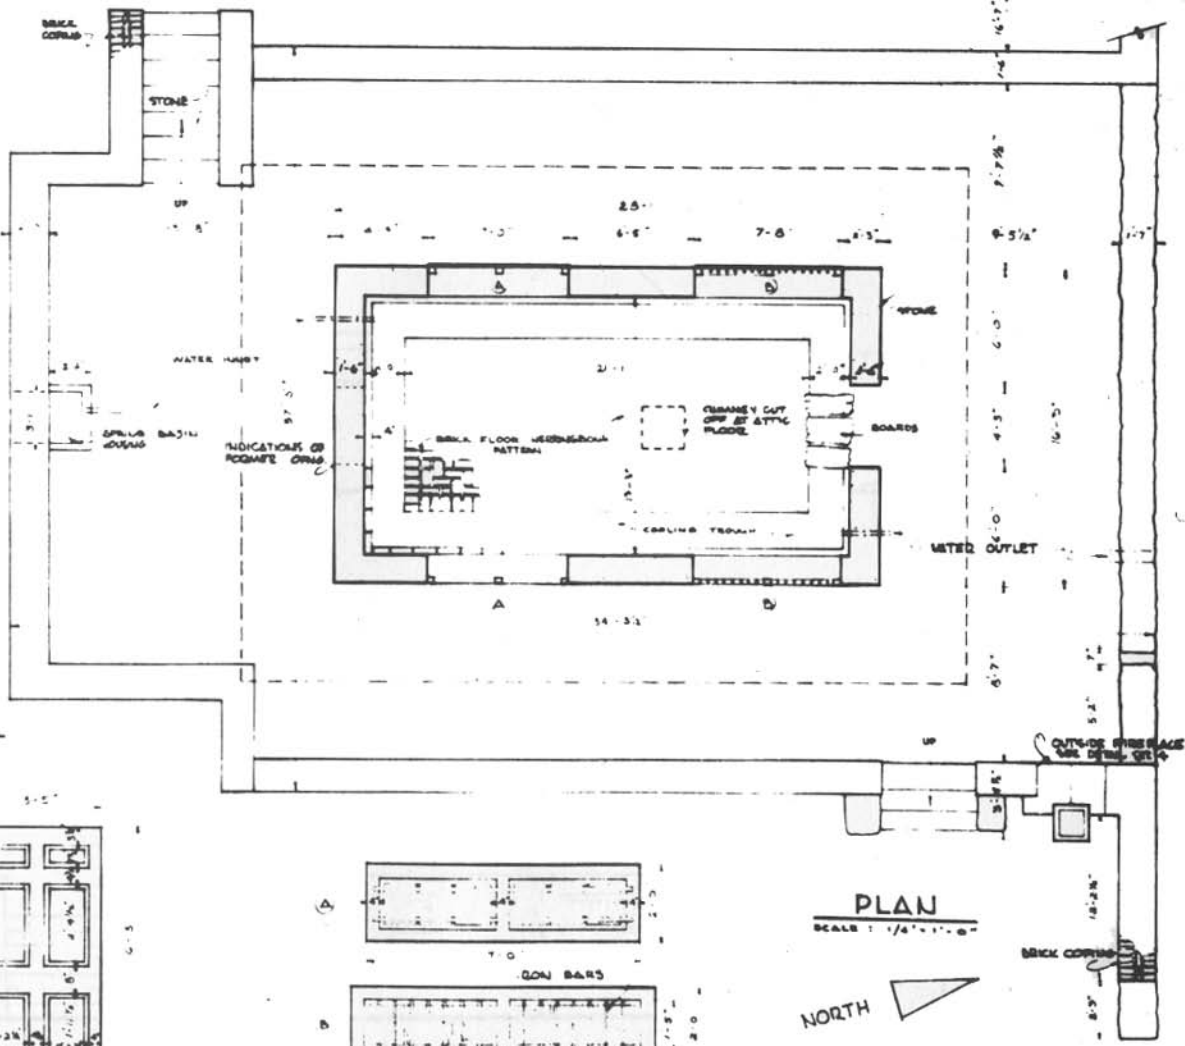

DOOR SCHEDULE
SCALE: 1/2" = 1'-0"

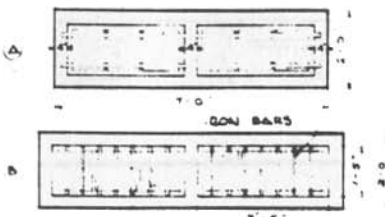

WINDOW SCHEDULE
SCALE: 1/2" = 1'-0"

DRG. BY: THOMAS G. WILSON

DAIRY: HAMPTON PLANTATION OUTBUILDINGS
TOWNSHIP VICINITY BALTIMORE COUNTY MARYLAND

SHEET NO.

HISTORIC AMERICAN BUILDINGS SURVEY
SHEET 2 OF 4 SHEETS

SCALE OF SHEETS

UNION STRUCTURES OF UNITED STATES DEPARTMENT OF THE INTERIOR
NATIONAL PARK SERVICE, BRANCH OF PLANS AND SPECIFICATIONS