

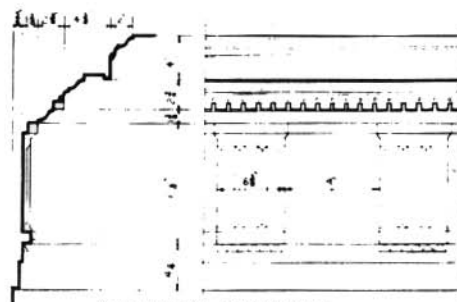


TRANSVERSE SECTION  
SCALE 1/4" = 1'-0"

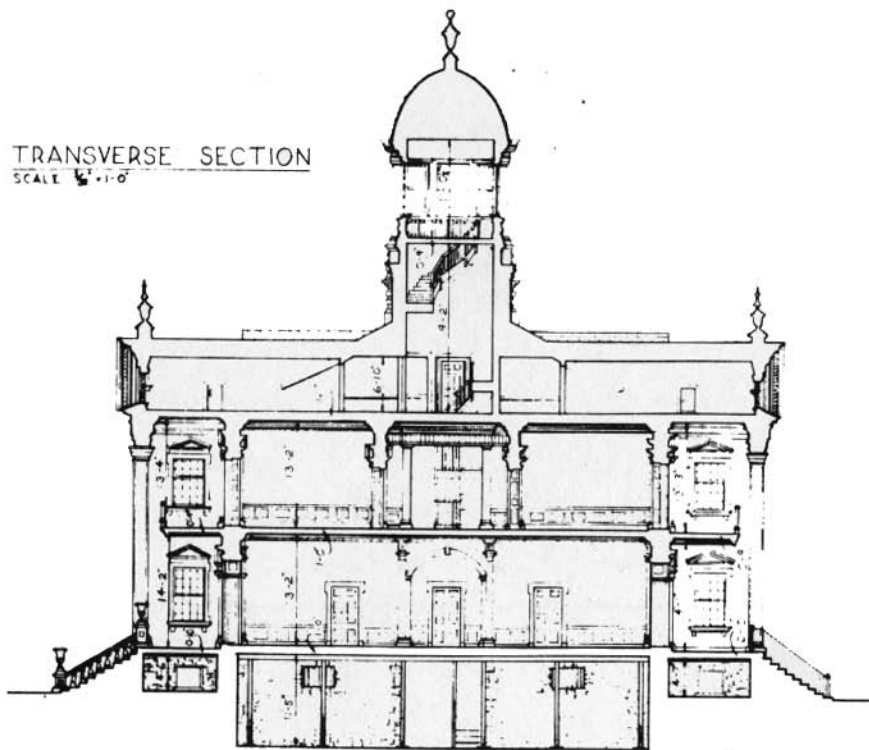


SECOND FLOOR, CENTRAL HALL

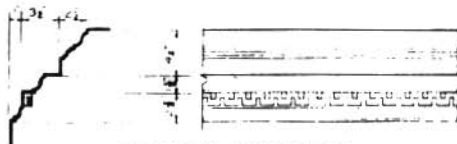

FIRST FLOOR, CENTRAL HALL

TYP. CORNICE DETAILS  
SCALE: 1/4" = 1'-0"

DOOR SCHEDULE  
SCALE 1/4" = 1'-0"

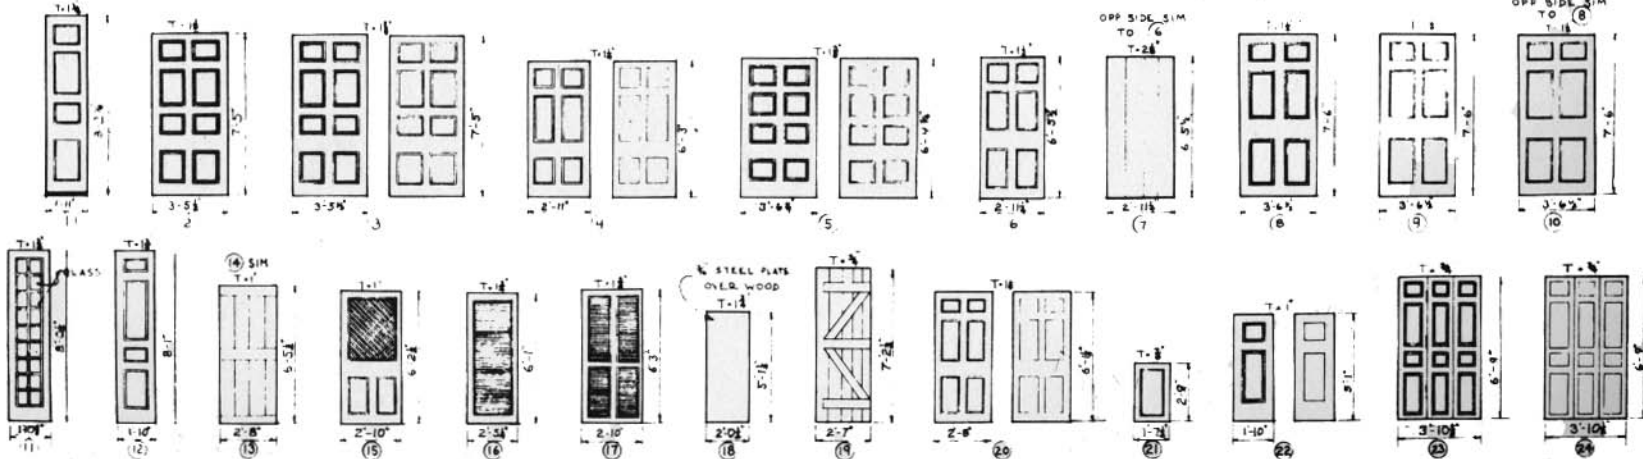

DEL. C. C. BOLDRICK

HAMPTON MANSION  
TOWNSHIP VICINITY

NAME OF STRUCTURE  
HAMPTON NATIONAL HISTORIC SITE  
BALTORE COUNTY MARYLAND

SURVEY NO.

HISTORIC AMERICAN  
BUILDINGS SURVEY  
SHEET 9 OF 9 SHEETS

LIBRARY OF CONGRESS  
PHOTO DUPLICATION SERVICE