


Sample Floor Plans

GRTE001-83495-MAIN FLOOR PLAN-1 OF 2.DWG

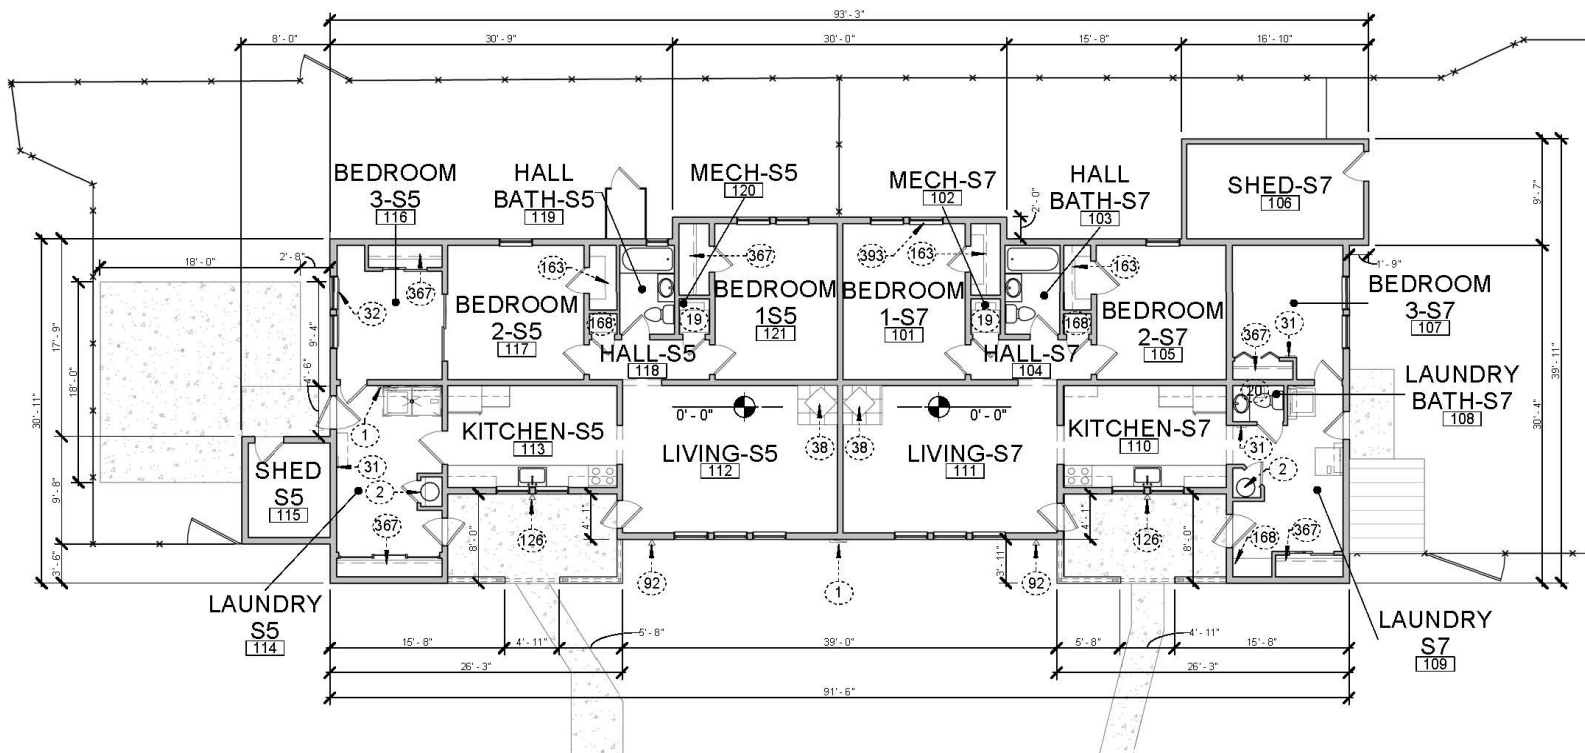

KEYED NOTES

- 1 ELECTRICAL PANEL
- 2 WATER HEATER
- 19 FURNACE
- 20 ATTIC ACCESS
- 31 ELECTRIC WALL HEATER
- 32 BASEBOARD HEATER
- 38 WOOD STOVE
- 92 GAS LINE CONNECTION
- 126 HOSE BIB
- 163 BUILT-IN CLOSET
- 168 BUILT-IN SHELF
- 367 CLOSET ROD AND SHELF, TYPICAL
- 393 WINDOW A/C UNIT (PERSONAL PROPERTY)

WALL TYPE LEGEND

- DIMENSIONAL
- 54" SCREEN WALL
- WOOD FENCE

MATERIAL LEGEND


- CONCRETE PAVEMENT
- WOOD DECKING

MAIN FLOOR PLAN



	CONDITION ASSESSMENT SEPTEMBER 16, 2018	STAFF 5 & 7 (JL-36 STAFF HOUSING DUPLEX)	DRAWING NO. —
	UNITED STATES DEPARTMENT OF THE INTERIOR	GRTE001	FMS NO. 83495
	NATIONAL PARK SERVICE INTERMOUNTAIN REGION	JACKSON LAKE LODGE AREA	SHEET 1 OF 2
	REGION INTERMOUNTAIN	COUNTY JEROME	STATE ID

GTRE001-83496-ROOF PLAN-2 OF 2.DWG

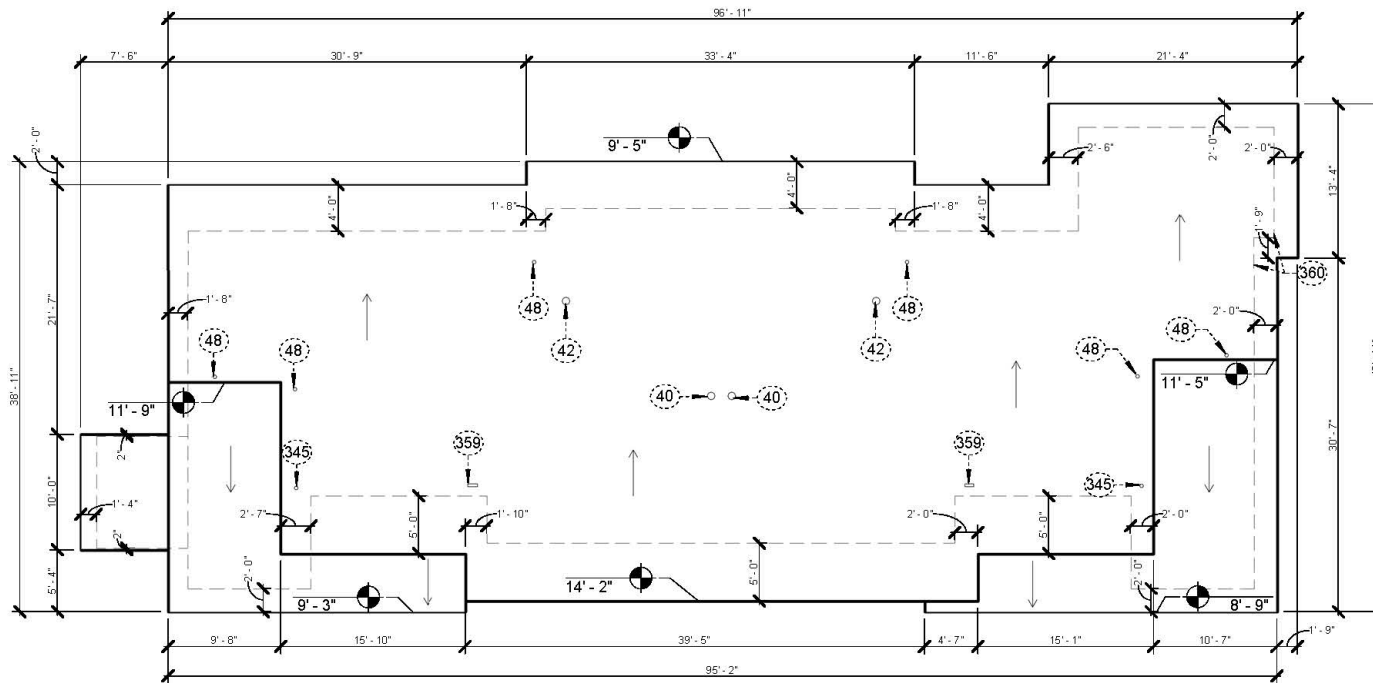

ROOF PLAN

KEYED NOTES


- 40 WOOD STOVE FLUE
- 42 FURNACE FLUE
- 48 WASTE VENT
- 345 WATER HEATER EXHAUST VENT
- 359 KITCHEN EXHAUST VENT
- 360 SATELLITE DISH (PERSONAL PROPERTY)

0 10 20 30
GRAPHIC SCALE: 1" = 10'-0"



	CONDITION ASSESSMENT SEPTEMBER 10, 2010	TITLE OF PROJECT STAFF 5 & 7 (JL-36 STAFF HOUSING DUPLEX)	DRAWING NO.
	UNITED STATES DEPARTMENT OF THE INTERIOR NATIONAL PARK SERVICE INTERMOUNTAIN REGION	PROJECT NO. GRTE001 LOCATION: JUNE 18 PARK JACKSON LAKE LODGE AREA NAME OF PARK GRAND TETON NATIONAL PARK REGION INTERMOUNTAIN COUNTY TETON STATE WY	PAPER NO. 83496 SHEET 2 OF 2

GRTE001-83497-MAIN FLOOR PLAN-1 OF 2.DWG

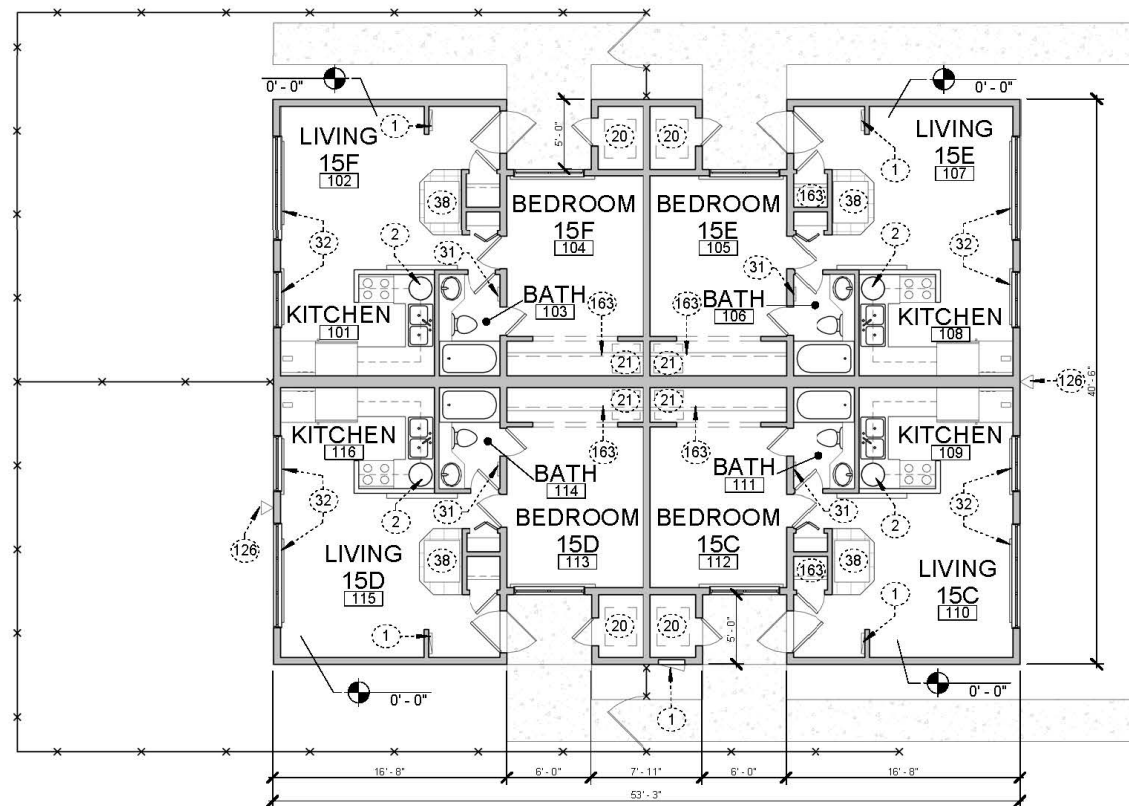

KEYED NOTES

- 1 ELECTRICAL PANEL
- 2 WATER HEATER
- 20 ATTIC ACCESS
- 21 CRAWL SPACE ACCESS
- 31 ELECTRIC WALL HEATER
- 32 BASEBOARD HEATER
- 38 WOOD STOVE
- 126 HOSE BIB
- 163 BUILT-IN CLOSET

WALL TYPE LEGEND

- DIMENSIONAL WALL
- PARTIAL WALL
- WOOD FENCE

MATERIAL LEGEND

- CONCRETE PAVEMENT


MAIN FLOOR PLAN

0 8 16 24
GRAPHIC SCALE: 1/8" = 1'-0"



	CONDITION ASSESSMENT SEPTEMBER 10, 2019	TITLE OF PROJECT JLL-304 STAFF 15 C-F (STAFF HOUSING 4-PLEX)	DRAWING NO.
	UNITED STATES DEPARTMENT OF THE INTERIOR	CONCESSION ID. NO. GRTE001	PAPER NO. 83497
	NATIONAL PARK SERVICE INTERMOUNTAIN REGION	LOCATION UNIT PER PARK JACKSON LAKE LODGE AREA	SHEET 1 OF 2
	REGION INTERMOUNTAIN	NAME OF PARK GRAND TETON NATIONAL PARK	COUNTY TETON

GRTE001-83497-ROOF PLAN-2 OF 2.DWG

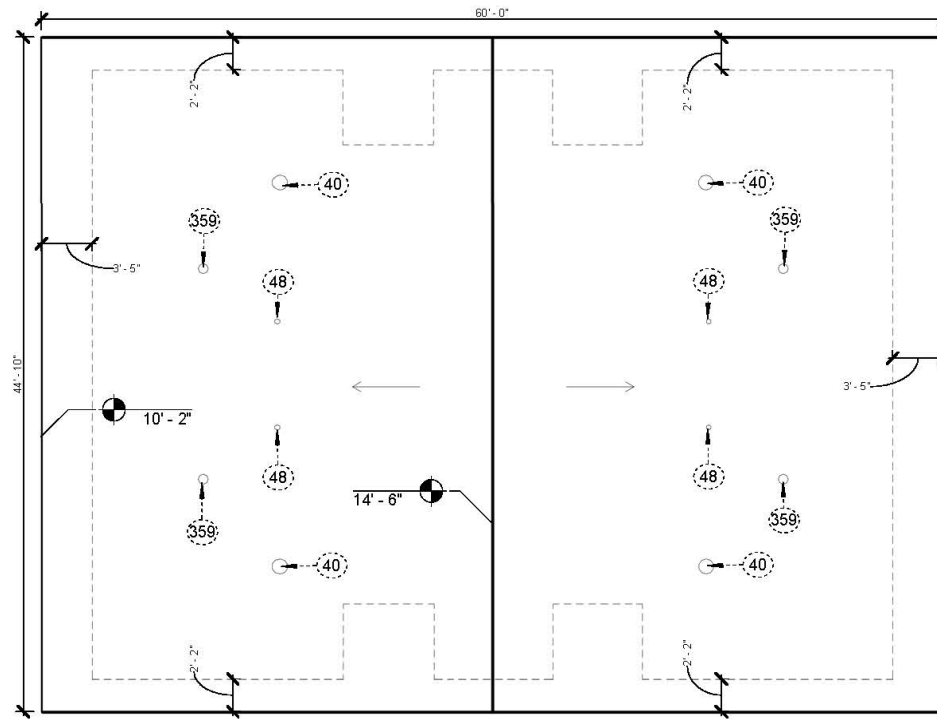

ROOF PLAN

KEYED NOTES

- 40 WOOD STOVE FLUE
 48 WASTE VENT
 359 KITCHEN EXHAUST VENT



	CONDITION ASSESSMENT SEPTEMBER 10, 2018	TITLE OF PROJECT JLL-304 STAFF 15 C-F (STAFF HOUSING 4-PLEX)	DRAWING NO. —
	UNITED STATES DEPARTMENT OF THE INTERIOR	LOCATION AND PROJECT GRTE001	PAGES NO. 83497
	NATIONAL PARK SERVICE INTERMOUNTAIN REGION	NAME OF PARK JACKSON LAKE LODGE AREA	SHEET 2 OF 2
	REGION INTERMOUNTAIN	COUNTY TETON	STATE WY