



1 North Site Plan
1" = 30'

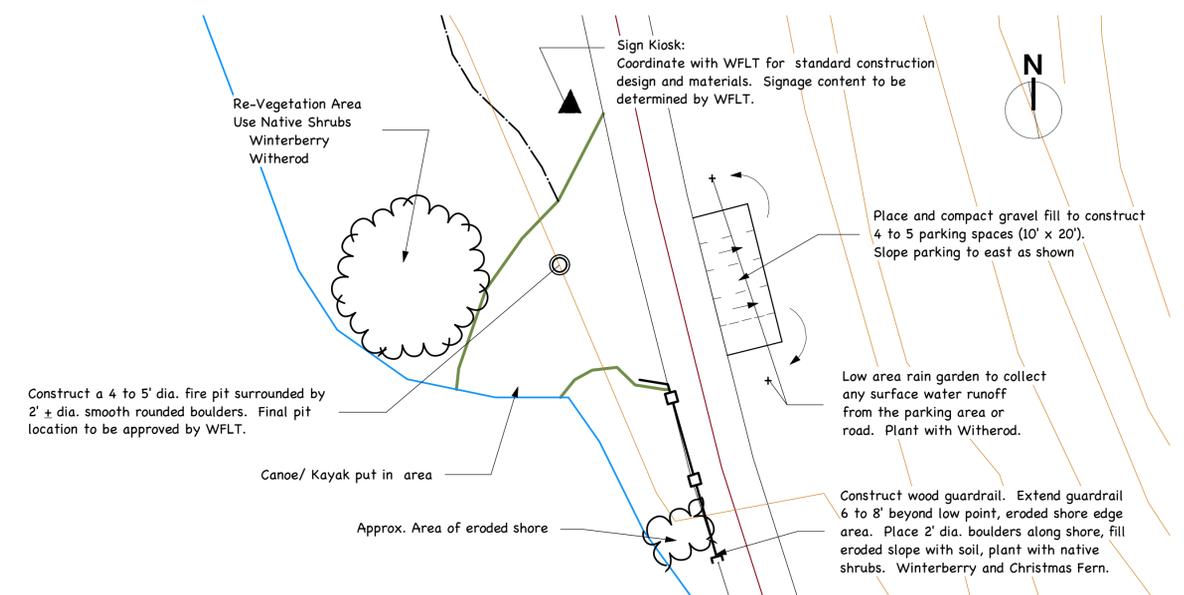


2 South Site Plan
1" = 30'



Looking West at North Site Plan

 

Looking North at South Site Plan

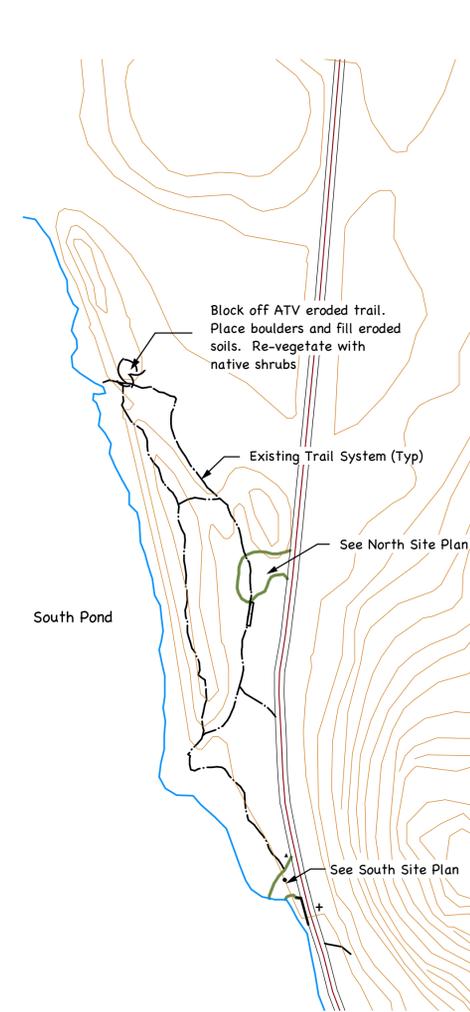

3 East Side of South Pond Site Plan
1" = 200'

Re-Vegetation Project:

Possible multi year school based project in conjunction with a local horticulturist or nurseryman who can provide growing season care.

1. Collect seed at appropriate times of year for selected tree, shrub and herbaceous species. Collect small seedling of trees and shrubs in a responsible manner.
2. Plant and germinate seeds and plant seedlings.
3. Transplant to larger containers as necessary.
4. When seedlings are 12-24" tall, in coordination with WFLT and their consultants, install plantings in appropriate locations
5. Kiosk signage may want to include information on native tree and shrub species found on site.

Issued for Review Purposes 11/22/13

Prepared for:
Western Foothills Land Trust

By:
Barry J. Hosmer - Landscape Architect
Land Planning Landscape Architecture
196 Whitney Avenue
Portland, Maine 04012
207-874-0248

Project Name Virgil Paris - South Pond Property	
Client Name and Address Western Foothills Land Trust PO Box 107 Norway, Maine 04268	
Sheet Number 1	Sheet Title Site Plan