

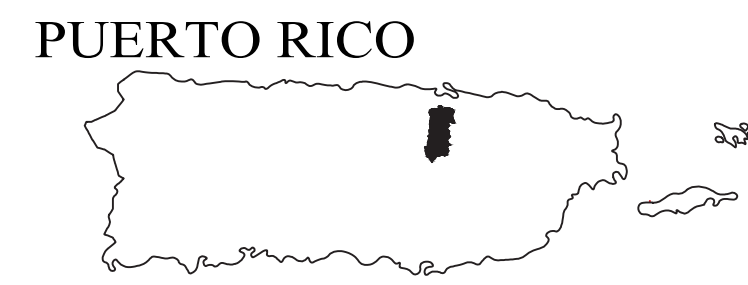


José Celso Barbosa House



BAYAMÓN, PUERTO RICO 1850

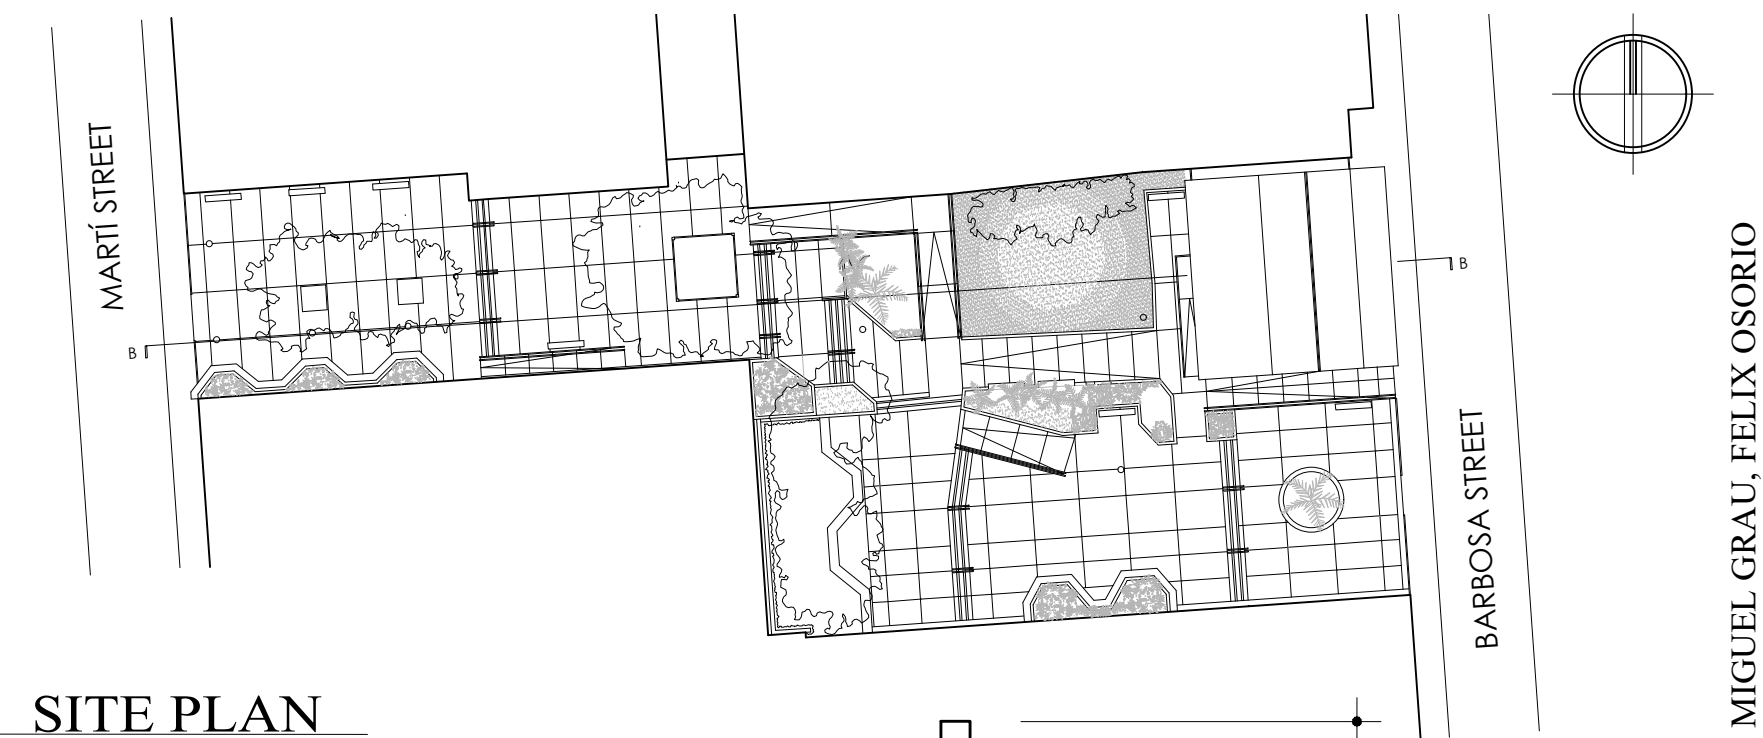


BAYAMÓN

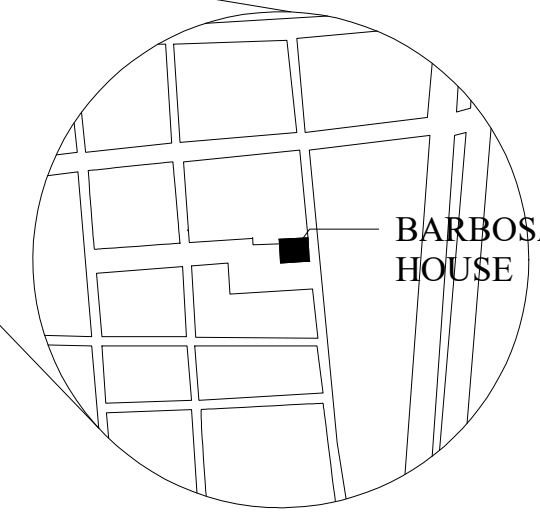


SITE PLAN
NOT TO SCALE

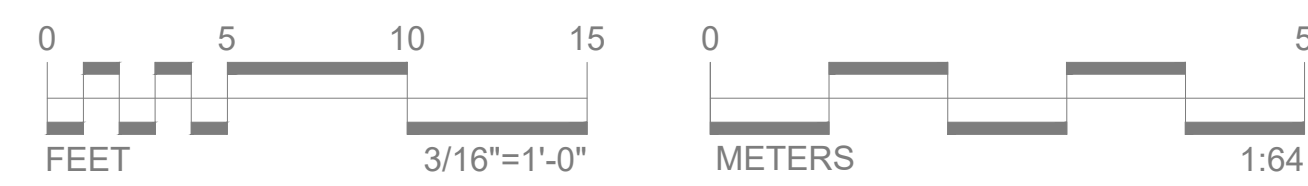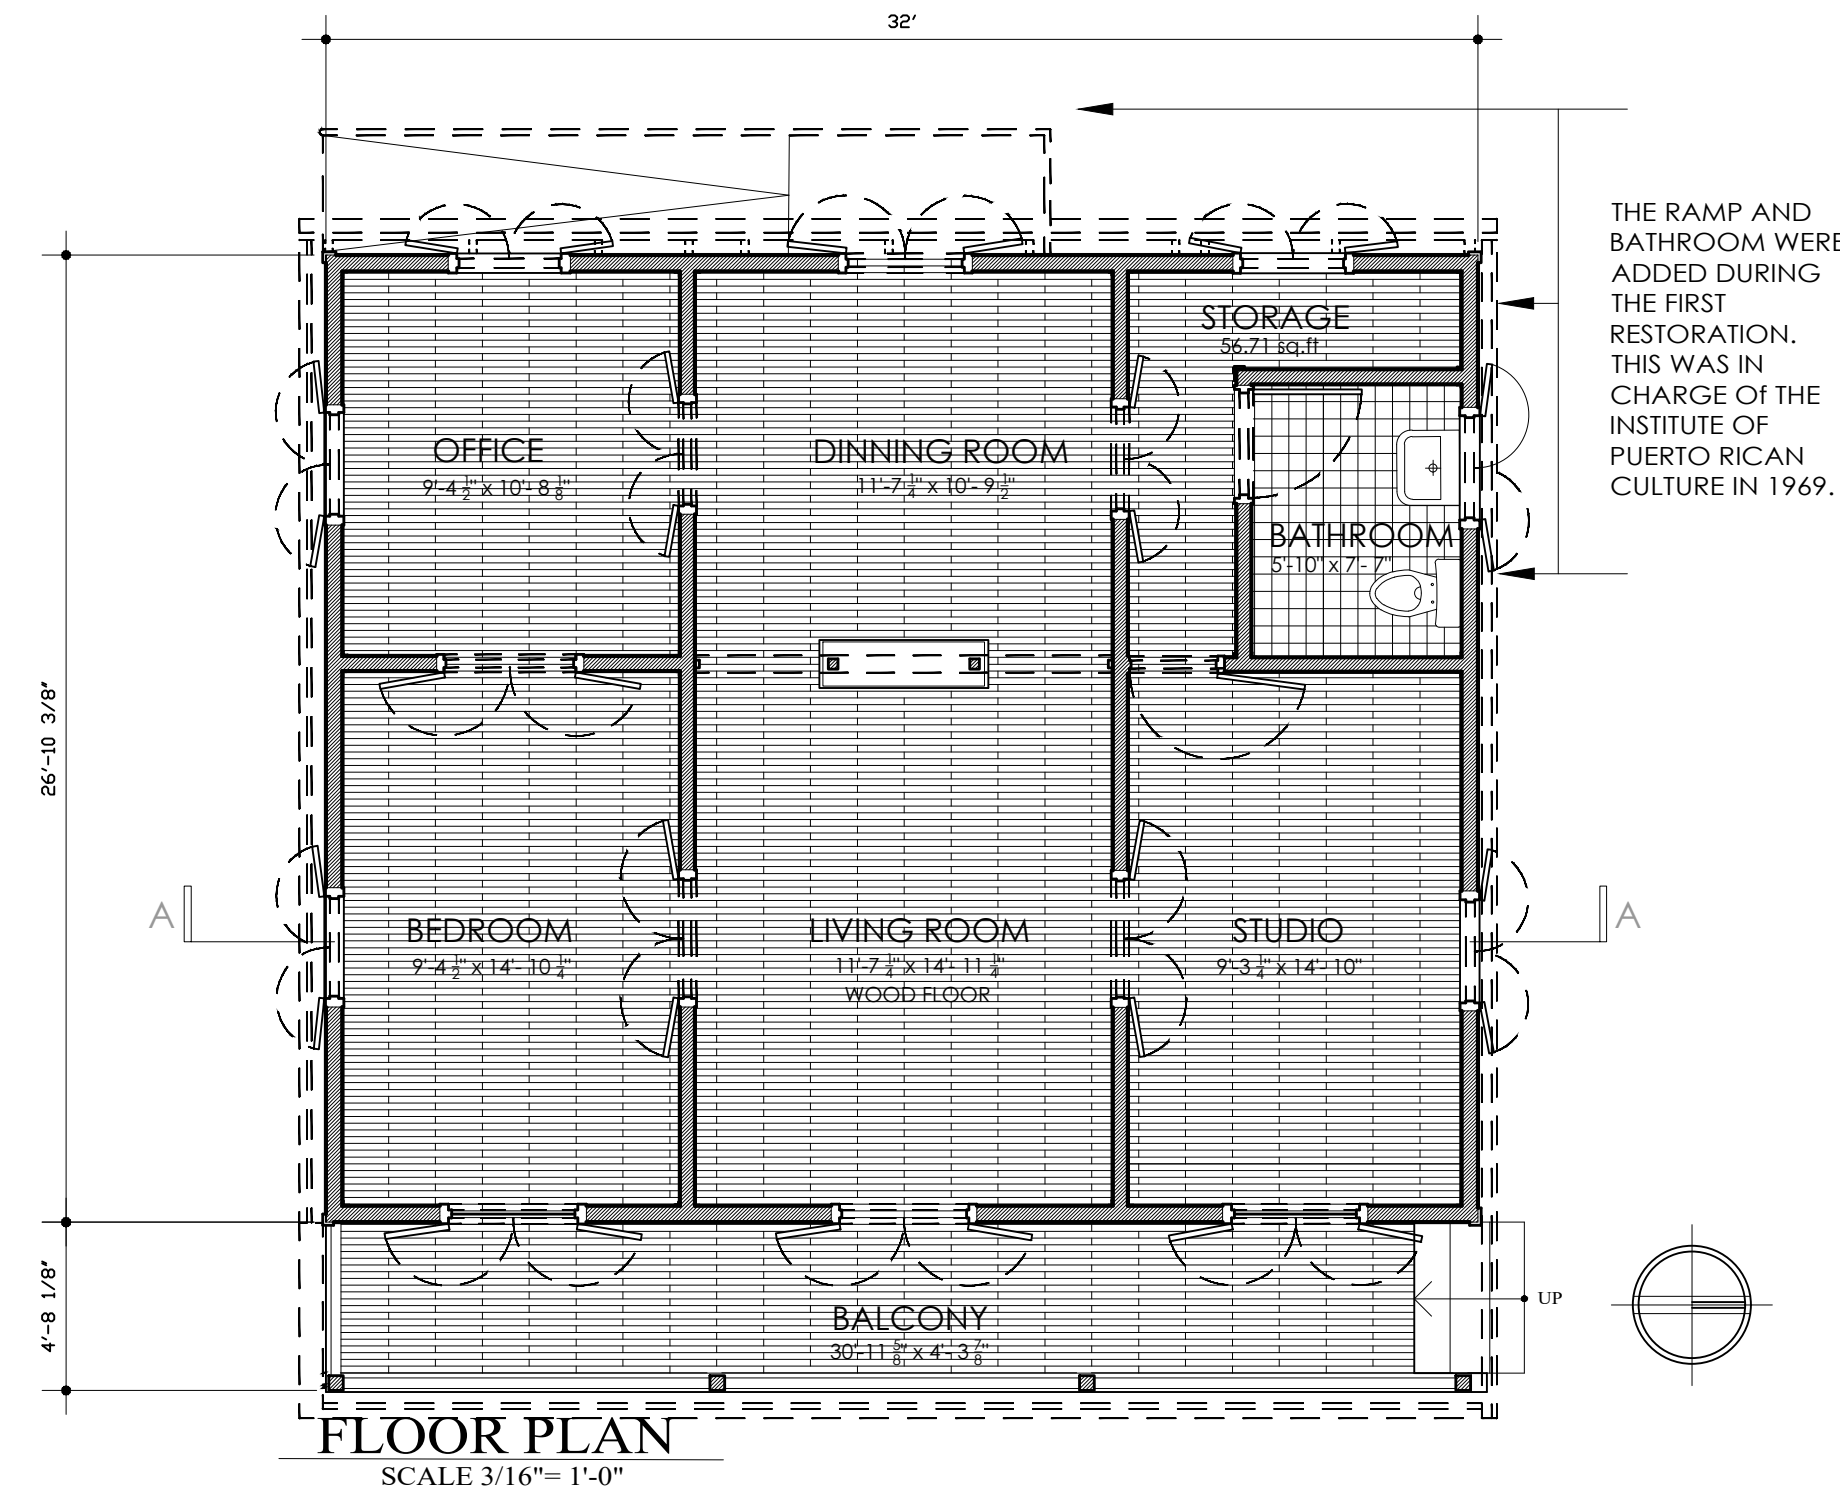


LOCATION PLAN
NOT TO SCALE

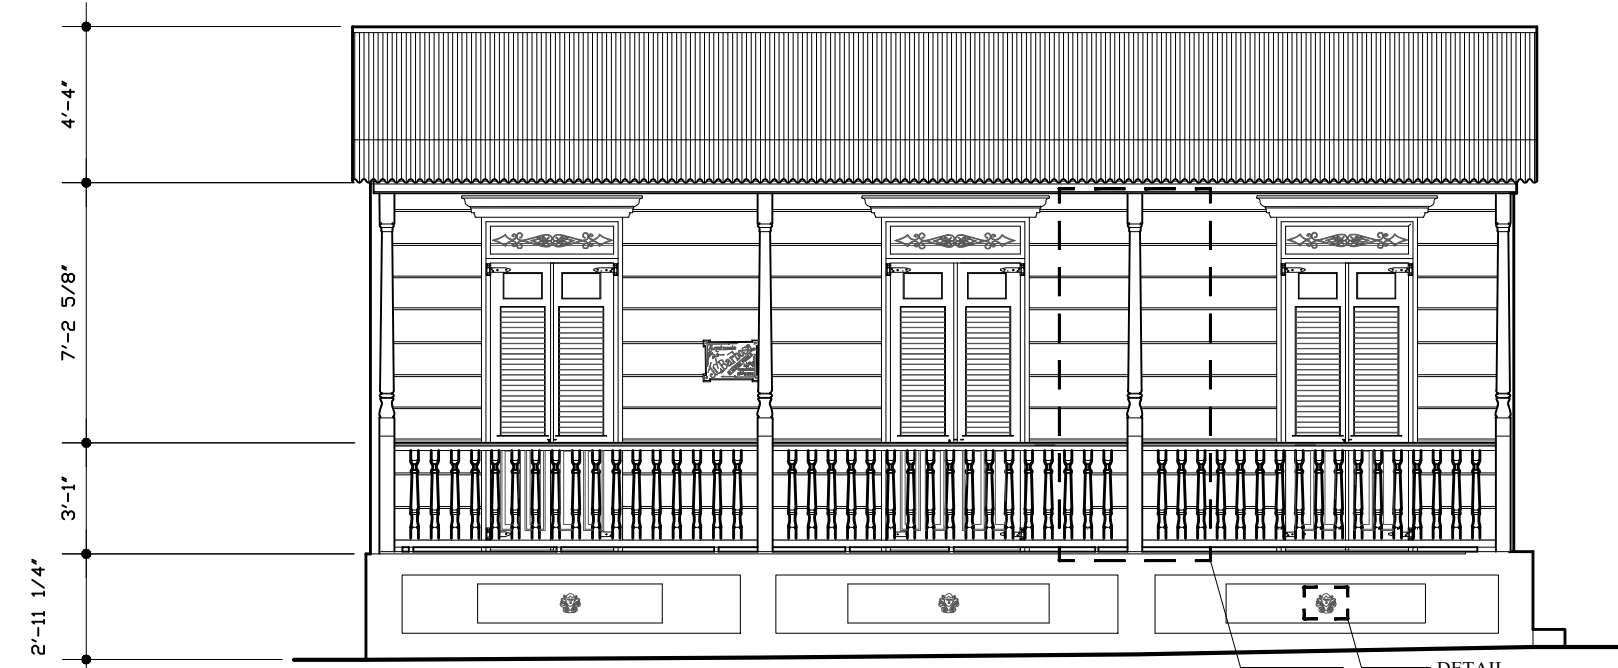


EAST ELEVATION
SCALE 3/16"=1'-0"

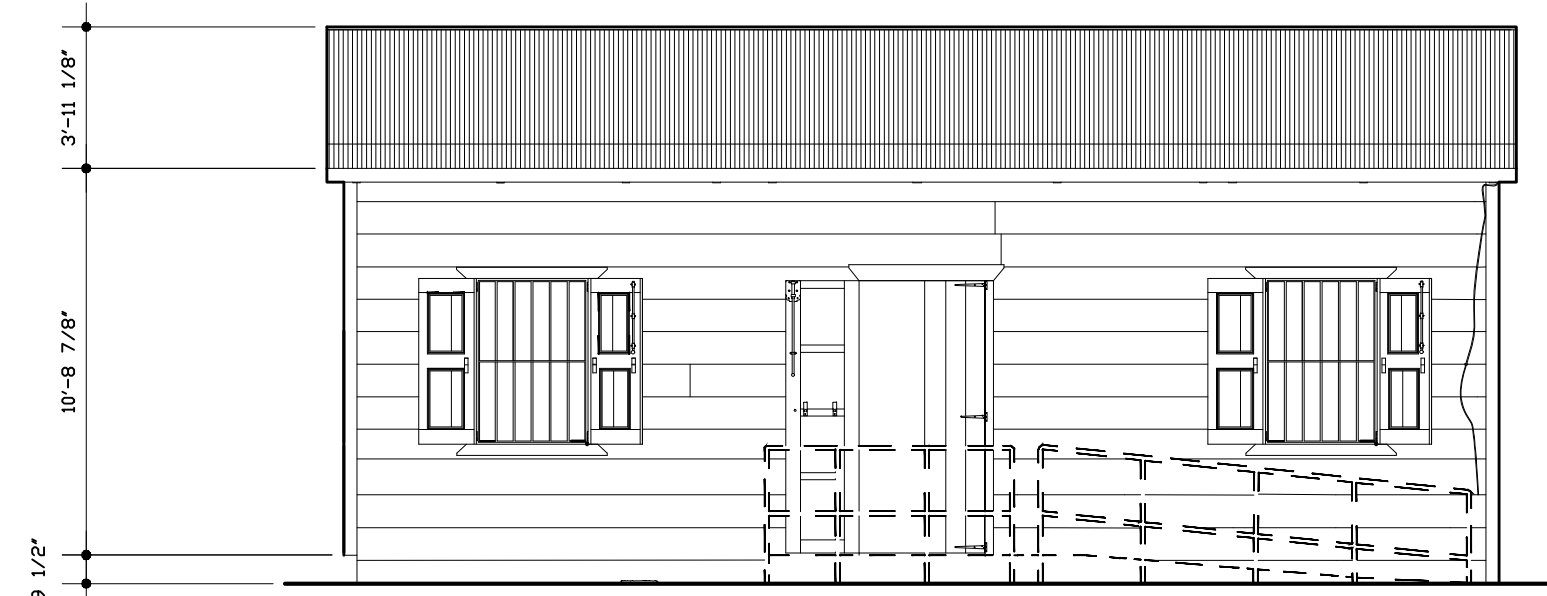


WEST ELEVATION
SCALE 3/16"=1'-0"

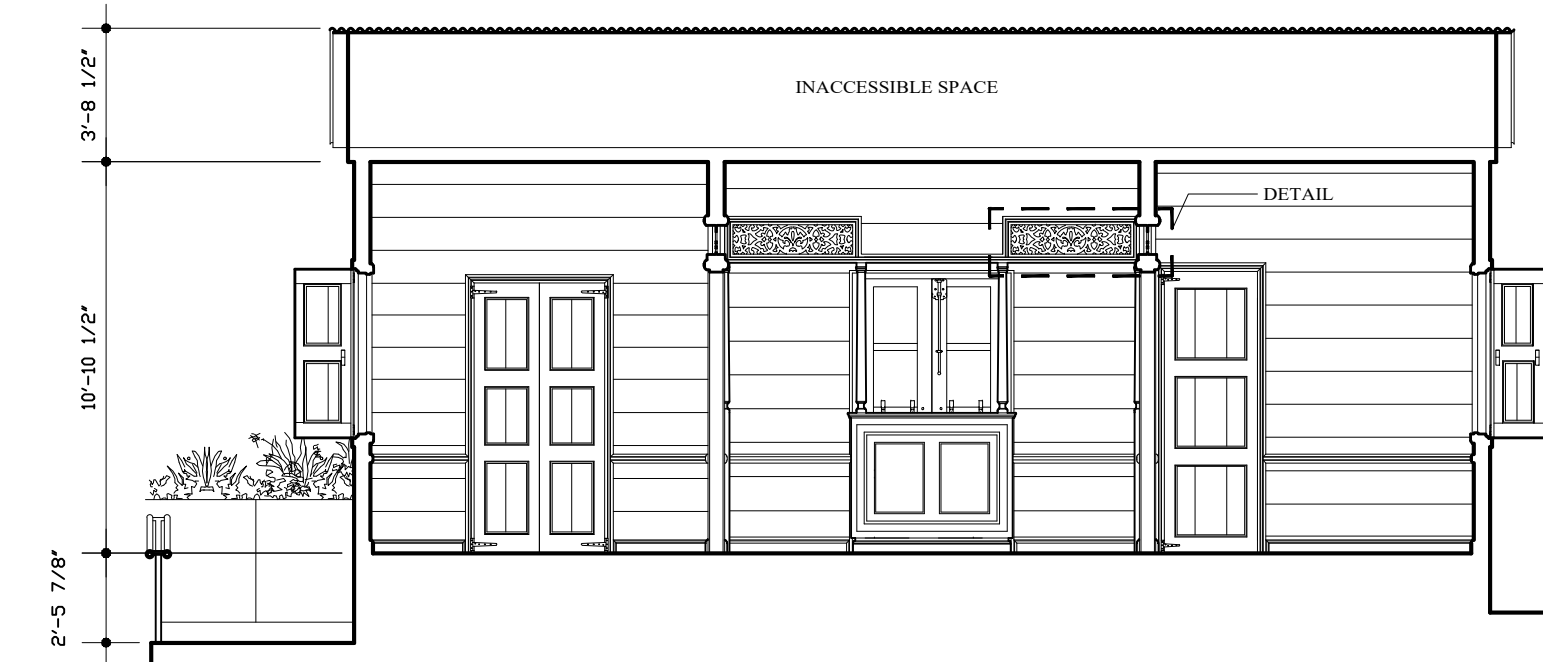


SECTION A-A
SCALE 3/16"=1'-0"

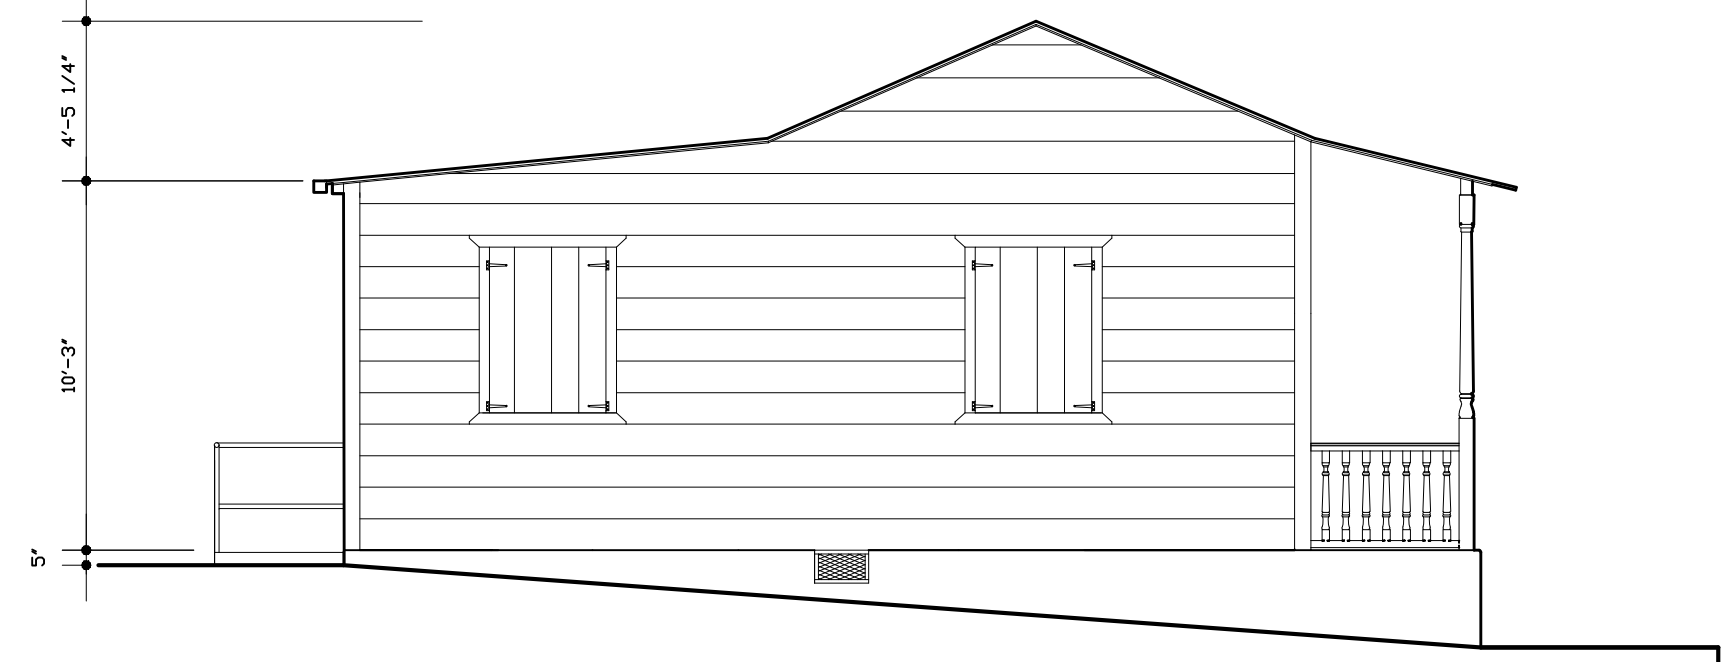


SOUTH ELEVATION
SCALE 3/16"=1'-0"

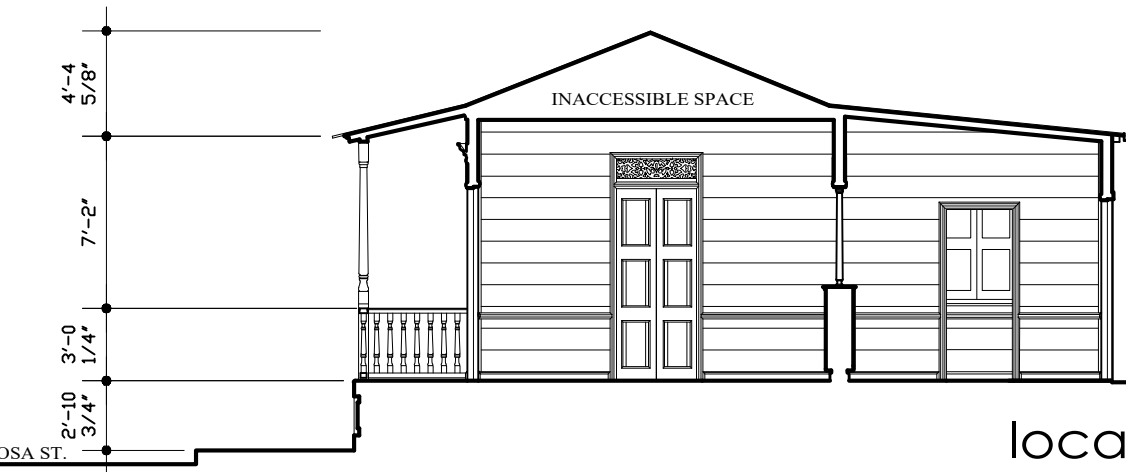



SECTION B-B
SCALE 1/8"=1'-0"

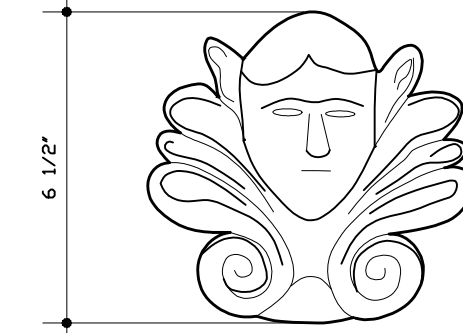

FACADE APPLIQUÉ
SCALE 3"=1'-0"

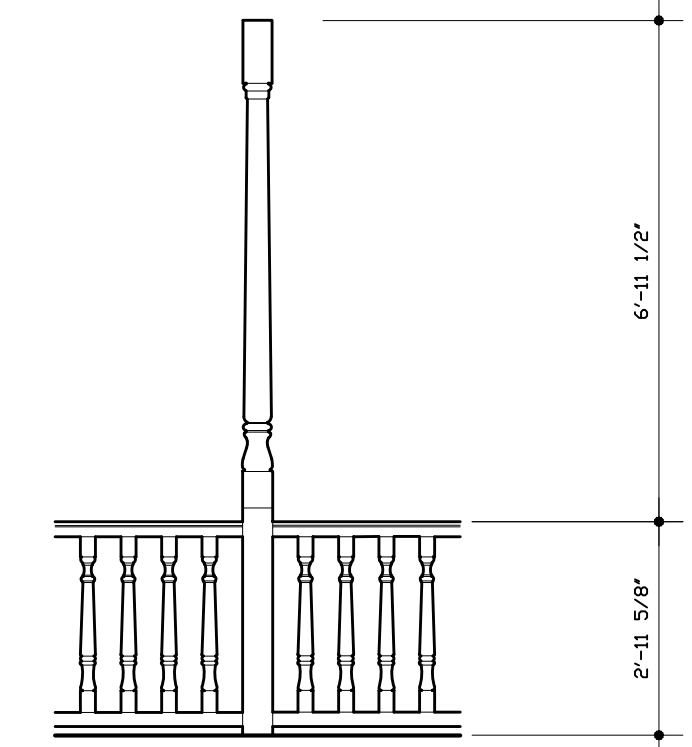

PORCH POST AND BALUSTRADE IN WOOD
SCALE 3/8"=1'-0"

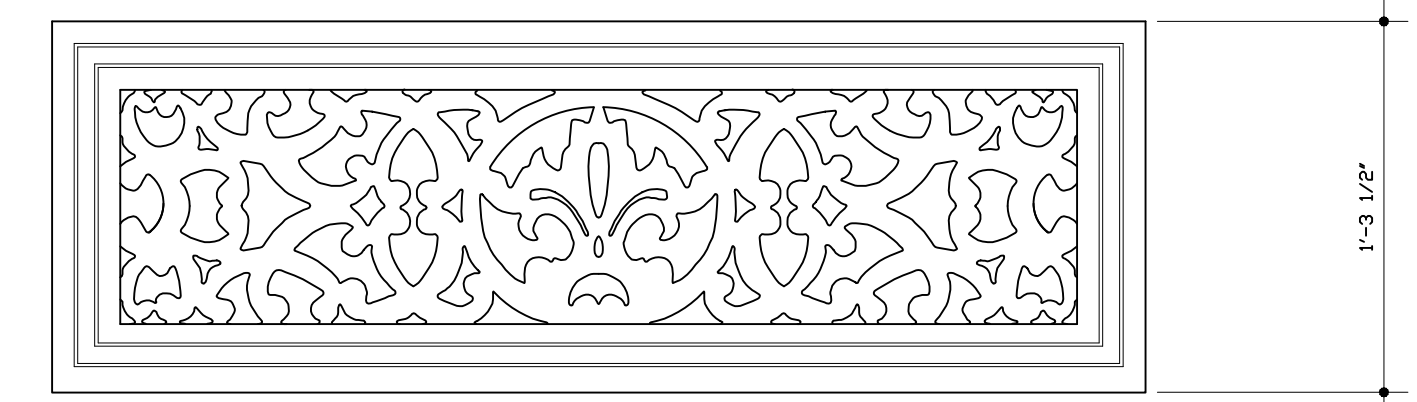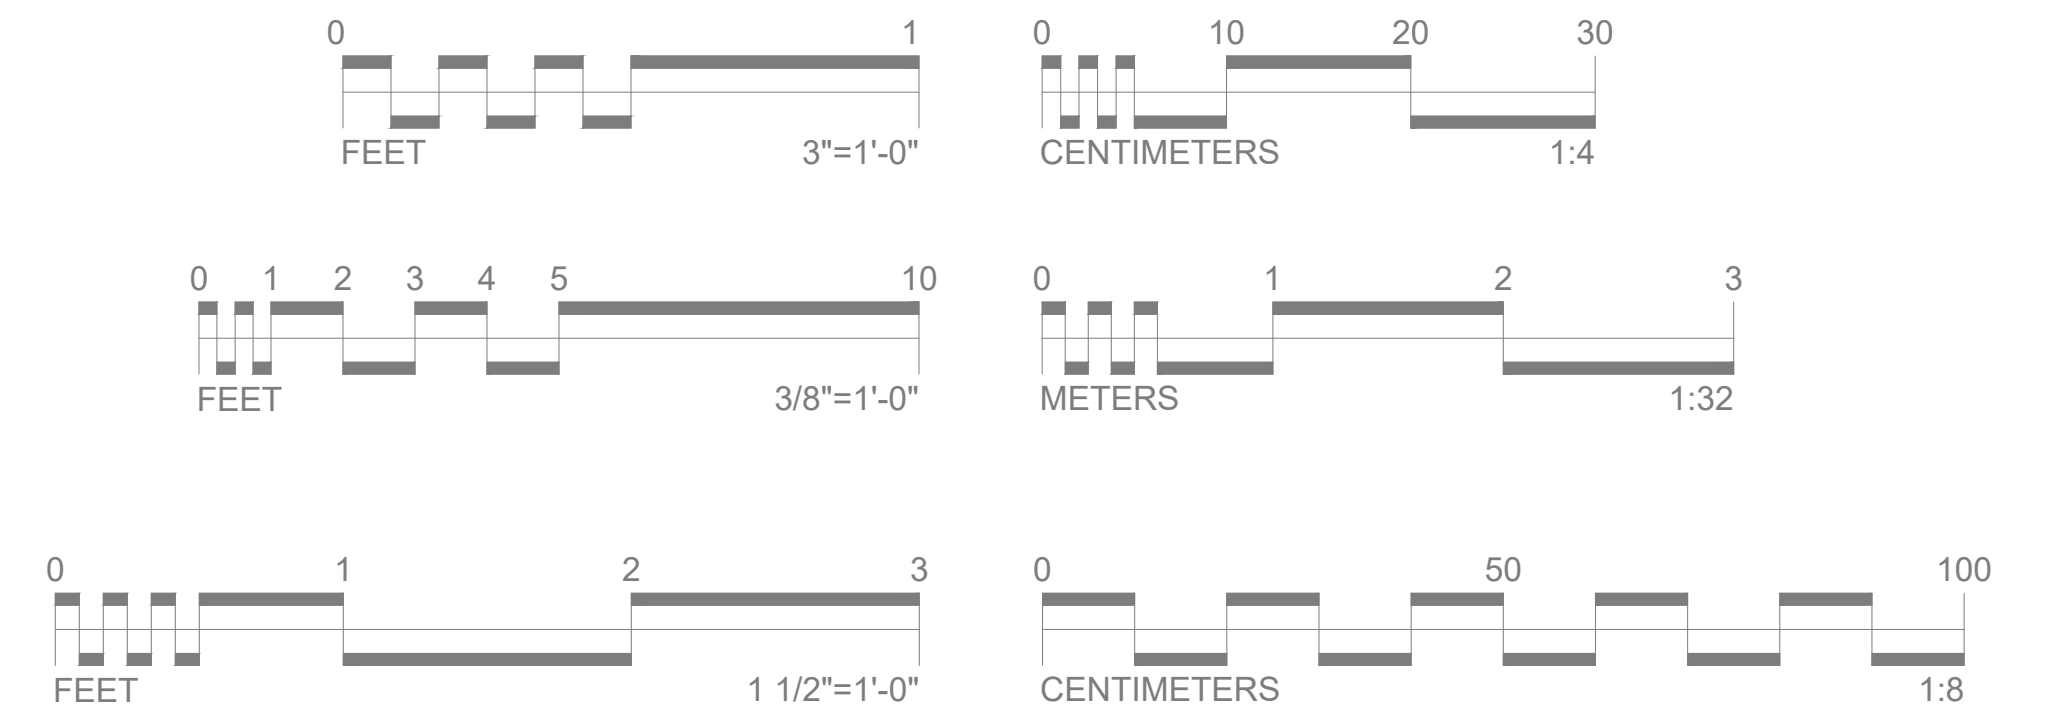

TRANSOM WITH FRETWORK FOR VENTILATION
SCALE 1-1/2"=1'-0"

The José Celso Barbosa House Museum is a nineteenth century building located on Barbosa Street #16 in Bayamón, Puerto Rico. The construction shows a symmetry in its facade which has three doors with lattices in wood and a balcony with a series of balustrades of the same material. Both inside and outside, the building contains transoms with fretwork for ventilation that next to the "medio punto" located in the interior, is considered and identified as an example of the Puerto Rican architecture of the time. The structure is a museum since 1960 as a remainder of Dr. Barbosa's birthplace and where he cared for his patients. Later in 1984 it was enlisted to the U.S. National Register of Historic Places under the name Casa Natal Dr. José Celso Barbosa. Furniture, photos, documents and other articles are there to preserve part of what he was in life a doctor, politician and equality defender of Puerto Ricans.