




SALLYPORT DOORS INTERIOR ELEVATION

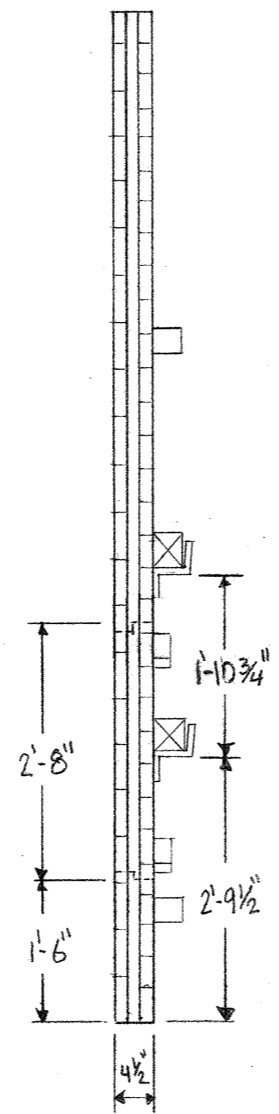


SECTION

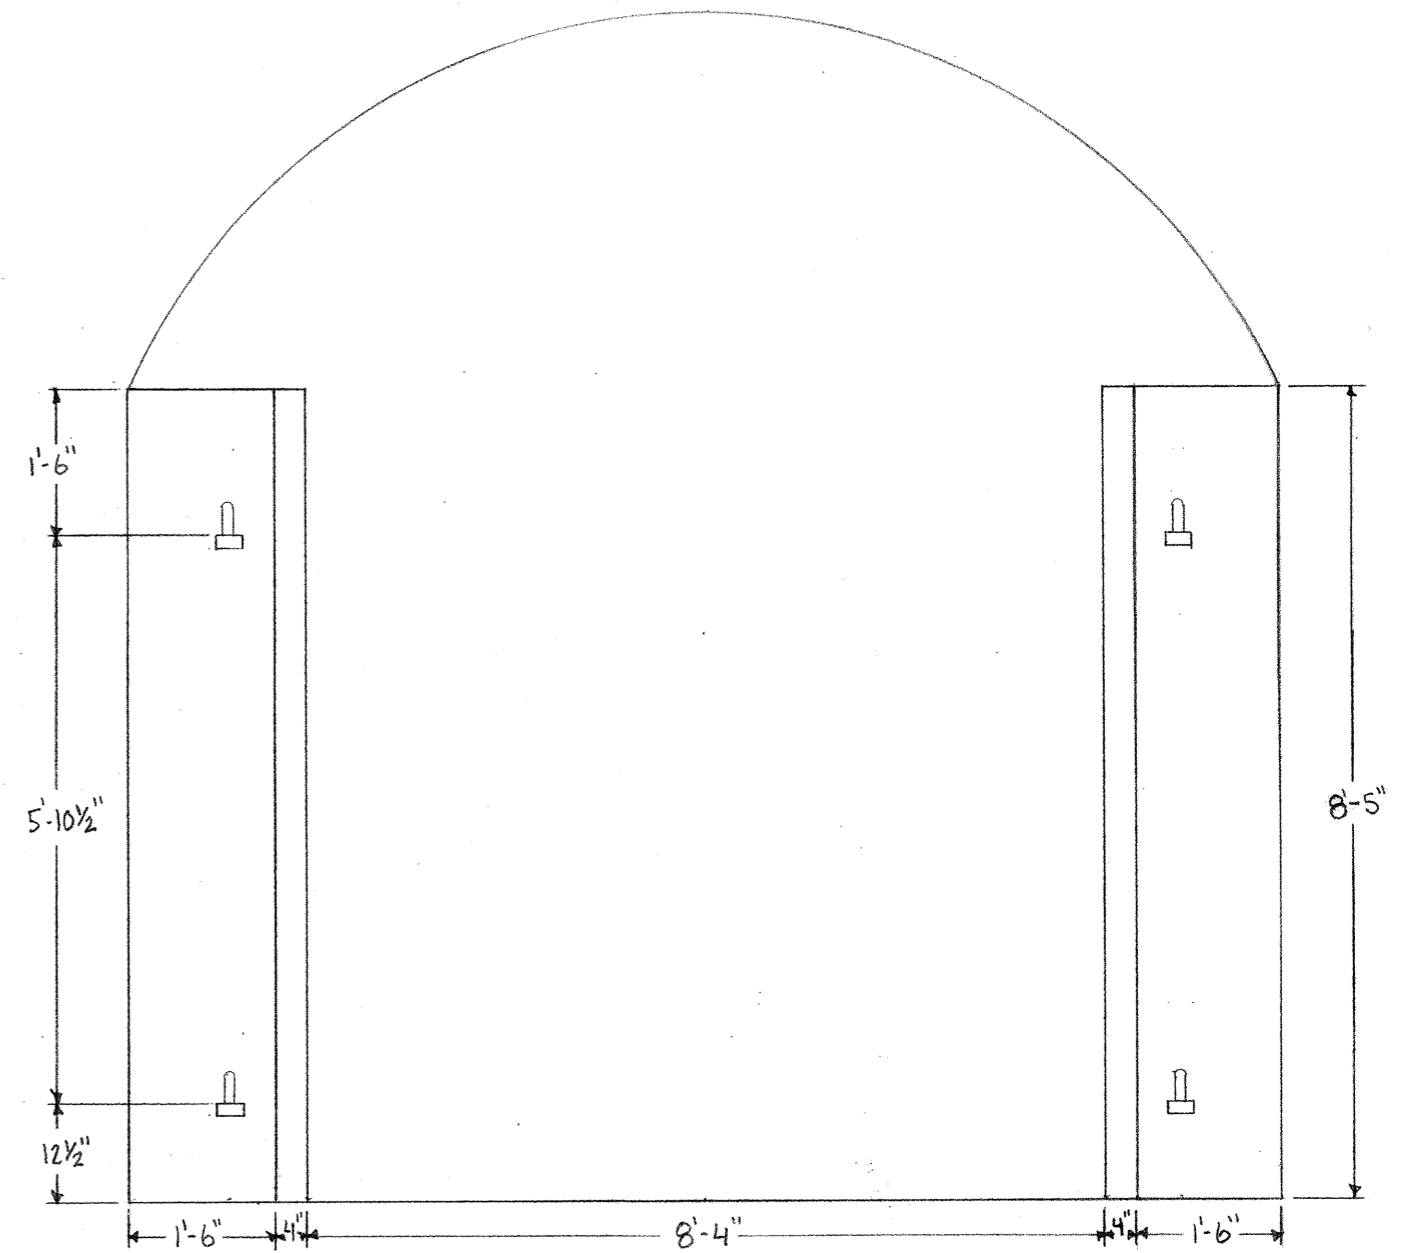


INTERIOR ELEVATION OF SALLYPORT ENTRANCE

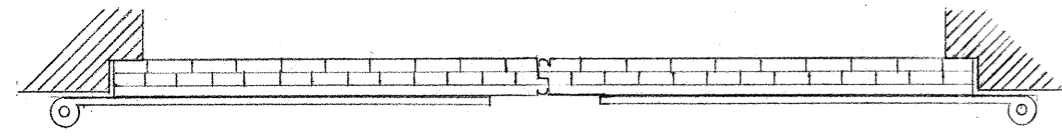

PLAN-SECTION

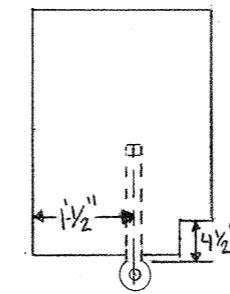

PLAN-SECTION

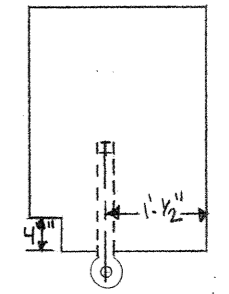

NATIONAL PARK SERVICE
HISTORIC PRESERVATION TRAINING CENTER

FORT MASSACHUSETTS
GULF ISLANDS NATIONAL SEASHORE

DR BY: GORDON
CK BY: MGGUIGAN

SCALE: 1/2" = 1'-0"
DATE: 04-21-09

DRAWING
NO: 2