



# United States Department of the Interior

## NATIONAL PARK SERVICE

National Capital Region

1100 Ohio Drive, S.W.

Washington, D.C. 20242

IN REPLY REFER TO:

### PRESIDENTIAL INAUGURATAL CEREMONIES PERMIT

**January 4, 2017**

**PERMIT NUMBER 16-0357 Amendment B**

**(BLEACHERS, ANNOUNCER STANDS, MEDIA STANDS AND JOINT TASK FORCE  
INAURUAL COMMITTEE (JTF) TRAILERS, GENERATORS AND PROTABLE  
RESTROOMS - PLACEMENT AND REMOVAL)**

In accordance with the Presidential Inaugural Ceremonies Act and National Park Service regulations, permission is granted for the following:

Person(s) and/or Organizations): **PRESIDENTIAL INAUGURAL**

COMMITTEE Date(s): 01/04/17

To: 02/10/17

Time: Starting: 7:00 A.M.

Ending: 5:00 P.M.

Location(s): **PENNSYLVANIA AVENUE NATIONAL HISTORICAL SITE BETWEEN  
3<sup>rd</sup> & 15<sup>th</sup> STREETS, SIDEWALK ON THE WEST SIDE OF PERSHING PARK AND  
NORTHEAST CORNER AT 15<sup>th</sup> STREET AND NORTH PENNSYLVANIA AVENUE.**

Purpose(s) **BLEACHERS, MEDIA STANDS, ANNOUNCER STANDS, JTFIC  
TRAILERS, GENERATORS AND PORTABLE RESTROOMS FOR PRESIDENTIAL  
INAUGURAL PARADE**

Anticipated Number of Participants: **Bleacher Seats 8,790**

**Announcer, Media and Parade Control Support  
(100) ± Viewing Public (300,000) ±**

Person(s) in Charge: **Matt Hall, Inaugural Parade Director**

Address(es): **P.O. Box 44093, Washington, D.C. 44093**

Telephone Nos. Day: **202-484-3929**

This permit is granted subject to the following conditions and may be amended by the National Park Service to reflect changes to conditions.

This permit authorizes the construction and/or placement of seven (7) bleacher areas and five (5) media areas as a result of PIC's partial loss of bleacher and media space between 12<sup>th</sup> and 13<sup>th</sup> on Pennsylvania Avenue, south sidewalk, east of the Ronald Reagan Building; Freedom Plaza; east sidewalk of Sherman Park; south sidewalk between 7<sup>th</sup> and 9<sup>th</sup> Streets in front of the National Archives; and between 10<sup>th</sup> and 12<sup>th</sup> Streets, south sidewalk in front of the Trump International Hotel. These partially lost areas are due to not being suitable for bleacher and media area placement due to obstructions of trees, planters and security barrier.

Authorization is granted to set up bleachers and media in the following locations:

Bleacher Area(s)

1. North sidewalk, Pennsylvania Avenue, 4<sup>th</sup> Street, one bleacher section 7Rx50' for a total of 200 seats
2. South sidewalk, Pennsylvania Avenue, west of 6<sup>th</sup> Street, one bleacher section 10Rx144' for a total of 830 seats
3. North sidewalk, Pennsylvania Avenue, west of 6<sup>th</sup> Street, one bleacher section 6Rx30' for a total of 130 seats
4. South sidewalk, Pennsylvania Avenue, west of 10<sup>th</sup> Street, one bleacher section 7Rx138' for a total of 452 seats
5. North sidewalk, Pennsylvania Avenue, west of 12<sup>th</sup> Street, one bleacher section 4Rx90' for a total of 228 seats
6. South sidewalk, Pennsylvania Avenue, east of 15<sup>th</sup> Street, two bleacher sections, one section 4Rx120' for a total of 298 seats and one section 4Rx150' for a total of 382 seats

Media Area

1. Relocation of one 10'x10' press area from the northeast corner of Pennsylvania Avenue, at 10<sup>th</sup> Street, south side relocated to the southwest corner of Pennsylvania Avenue at 10<sup>th</sup> Street.
2. North sidewalk of Pennsylvania Avenue, east end between 11<sup>th</sup> and 12<sup>th</sup>, five (5) 8'x8' media risers.

These permitted bleacher and media areas do not increase the size of PIC's reserve priority bleacher and media placement. Construction will begin on Wednesday, January 4, 2017 with tear down complete by Friday, February 10, 2017

Permission for placement of the bleachers, JTFIC trailers, generators and portable toilets, announcer and media stands, is granted based on the attached layout diagrams for all areas referenced in this permit.

Based on the size and scope of this event PIC will provide the NPS with a cost recovery deposit in the form of an irrevocable letter of credit or cash deposit in an amount to be determined later for all activities held on National Park land associated with the Presidential Inauguration activities.

This cost recovery deposit will be used to cover costs of restoration and rehabilitation of NPS resources and any unbudgeted National Park Service operating costs.

The permittee agrees to be fully responsible for the management, performance, use and safety within the permit area involved in this authorization until the work is completed, inspected, and accepted. The permittee hereby agrees to accept responsibility and assume liability for any and all tort claims arising from the actions or omissions of its representatives or employees directly or indirectly connected with the work performed, the maintenance of, or the use of this facility to the greatest extent permitted by law. To the extent that the work is performed by non-Governmental persons or organizations, the permittee shall require such persons or organizations to:

- a. Procure public and employee liability insurance from responsible companies with a minimum limitation of \$2,000,000 per person for any one claim and an aggregate limit of \$5,000,000 for any number of claims arising from any one incident. The United States of America shall be named as an additional insured on all such policies. The permit number will be included on said policy. All such policies shall specify that the insured shall have no right of subrogation against the United States for payments of any premiums or deductibles, thereunder, and such insurance policies shall be obtained by, be for the account of, and be at the insured's sole risk.
- b. Pay the United States the full value of any damages to the lands or other property of the United States caused by any omission or activity in connection with this permit.
- c. Indemnify, save and hold harmless and defend the United States against all fines, claims, damages, losses, judgments and expenses arising out of, or from any omission or activity in connection with this permit.

This permit is being issued to the PIC with the provision to allow the erection of approved bleachers, JTFIC trailers, generators, portable toilets, announcer and media stands, prior to PIC fulfilling its obligation of providing the cost recovery bond and certificate of insurance prior to the start of any additional work on parkland associated with this permit.

Permission for placement of the approved bleachers, JTFIC trailer, generators, portable toilets, announcer and media stands, is granted based on the attached layout diagrams for all areas referenced in this permit.

## GENERAL CONDITIONS

A. Permittee and all participants authorized therein must comply with all of the conditions of this permit and with all reasonable directions of the National Park Service and United States Park Police personnel.

B. All sidewalks, walkways, and roadways must remain unobstructed during the construction activities to allow for the reasonable use of these areas by pedestrians, vehicles, and other park visitors.

C. Prior to beginning construction or placement of all facilities, PIC's contractors or agents will contact or Ms. Robbin Owen, NPS Inaugural Coordinator or Deborah Deas, Parade Route Coordinator, (202) 245-4715 to coordinate specific logistical requirements. Permittee and its representatives will follow instructions provided by these individuals with regard to accessing park property and will take all precautions to protect park resources.

D. All requests, correspondence and meetings with the National Park Service pertaining to this permit shall be scheduled by the permittee only. All contractors, subcontractors or consultants must channel their requests through the recognized representatives of the permittee, who in turn will contact the National Park Service.

E. The permittee shall insure that all logistical equipment/structures placed on park property adhere to all applicable codes, standards, and regulations including but not limited to BOCA, OSHA, USPHS, NFPA, and ADA, covering requirements including but not limited to safe construction practices and grounding of bleachers.

F. All activities pursuant to this permit shall be in compliance with the requirements of Title VI of the Civil Rights Act of 1964 (78 Stat. 252; 42 U.S.C. 200d et seq.); Title V, Section 504 of the Rehabilitation Act of 1973 (87 Stat. 394; 29 U.S.C. 794); the Age Discrimination Act of 1975 (89 Stat. 728; 42 U.S.C. 6101 et seq.); and with all other Federal laws and regulations prohibiting discrimination on grounds of race, color, national origin, handicap, religion, or sex in employment and in providing facilities and services to the public. Nothing in advertising for employees shall be done which will prevent those covered by these laws from qualifying for employment.

G. The permittee shall require all employees and/or contractors to exercise all normal and reasonable safety precautions and to protect park visitors and property. Suitable devices such as barricades, fences, lanterns, etc. necessary for employee and public safety, shall be provided and adequately maintained. Such devices require the concurrence of the NPS Deputy Inaugural Coordinator or designated representative.

H. Throughout the course of this permit, the P.I.C. is responsible for taking all necessary precautions to minimize resource damage throughout the permitted area. In addition, permittee must supervise their contractors and employees during set-up and teardown to assure that there is no damage to park resources.

I. No wires or cables are to be attached to trees or other vegetation or flown aerially. Any wires or cables required in support of permitted activities must be run on the ground, in troughs or yellow jackets, to prevent tripping hazards. All troughs covering walkways must be ADA compliant.

J. All laws, rules and regulations applicable to the area covered by this permit remain in effect.

K. The permittee shall be responsible for the cost and repairs to any structures, facilities, roadways, sidewalks, infrastructures, sod, soils, or landscape vegetation on park land damaged by the work authorized under this permit.

L. The area must be left in substantially the same condition as it was prior to the activities authorized herein, and all litter shall be placed in the trash containers provided.

M. This permit is applicable only for the use of the areas designated above, and during the times designated above. All bleachers, announcer and media stands, and JTFIC trailers, generators and portable toilets, constructed or placed under this permit will be removed prior to February 10, 2017.

N. The National Park Service reserves the right to immediately revoke this permit at any time should it reasonably appear that the activity presents a clear and present danger to the public safety, good order or health, or if any conditions of this permit are violated

O. A copy of this permit shall be available on site for inspection by National Park Service and United States Park Police personnel.

P. All proposed amendments or additions to this permit and all proposed locations of vehicles, equipment, storage, installations of any kind, areas of activity, work and power plans shall be submitted to the NPS for prior written approval prior to the installation of facilities.

These proposals shall be in map or diagram form suitable for on the ground inspection.

Q. Permittee will provide an on-site coordinator to be accessible to the National Park Service and the United States Park Police personnel at all times during construction or set-up activities and during dismantling of facilities post-event.

R. All vendors involved in the construction and teardown of the bleachers must have some form of identification.

**SPECIFIC CONDITIONS FOR BLEACHERS, JTFIC TRAILERS, GENERATORS AND PORTABLE TOILETS, ANNOUNCER AND MEDIA STANDS -PENNSYLVANIA AVENUE NATIONAL HISTORICAL SITE**

1. The PIC is required to meet OSHA guidelines regarding employee/subcontractor work schedules. No employee/subcontractor is to work no more than 10 hours within a 24 hour period. Any work required beyond the 10-hour limitation will need to be requested to the NPS in advance for review and approval by the Superintendent, National Mall and Memorial Parks.
2. All bleachers, announcer and media stands, must be at least three (3) feet back from the curb and have a minimum of six (6) feet of clearance between the back of the structure and the face of the buildings along Pennsylvania Avenue to allow for public access. JTFIC trailers must be at least (5) feet from ADA accessible ramps and must not block pedestrian access along the sidewalk. Placement of toilets must be in groups no more than 5 with 6 feet clearance between each group.
3. Bleachers must be erected to allow access to building entrances and/or driveways at all times. No bleachers shall be erected in front of, or on the Navy Memorial.
4. The permittee is responsible for having its contractor secure all bleachers, media and announcer stands with yellow caution tape and signage while not in use. JTFIC trailers and restrooms must be locked while not in use and generators must be secured by bike rack and/or fencing. The permittee and/or its contractor will be required to provide unarmed 24-hour security to monitor all equipment and structures daily. Further, all fire hydrants along the parade route must be enclosed with unlocked bike rack with a three (3) foot circumference to access to the hydrants in case of fire. Permittee is responsible for contacting DC Fire and EMS at 202-277-1889.
5. All metal parts, or fiberglass-like structural components, of facilities shall be separated from masonry or ground with not less than one foot square of 3/4" inch unpainted plywood and/or heavy duty interlocking plastic material.
6. The permittee shall be responsible for any damage including stains created by installing the above facilities. Any stains created shall be removed at the expense of the permittee. To avoid or minimize any potential damage, it is recommended that galvanized steel or pre-painted components be used. If on-site painting is required, the sidewalks and plaza areas must be properly protected.
7. Bleachers, announcer and media stands shall not be erected on/or over plants, planters, trees, tree wells, steps or statues.
8. All trash, debris, and litter resulting from activities of this permit shall not be allowed to accumulate and shall be bagged and placed on or next to trash receptacles or removed from the site.

9. Vehicles with exception of the placement of JTFIC trailers, will not be permitted on sidewalks. A "spotter" must be assigned to assist with placement of JTFIC trailers on the sidewalk and to provide for public safety. All other unloading and loading of equipment must be done from the street.

10. PIC will not be held responsible for the set-up, use, and tear down of the DC Mayor's reviewing stand. The Mayor's Office, through the Office of Property Management will be responsible for any unbudgeted National Park Service and United States Park Police costs and any potential damage to park resources.

11. Pursuant to 36 CFR 7.96(g)(5)(xiii), 2.31 (a)(2),(3) the destruction, defacement, damaging, alteration, or removal of park resources or facilities is prohibited. No item, including signs or banners, may be attached to park trees, plantings, benches, statues, walls, fences, or other park property.

12. Generator Use & Refueling: Permittee will use generators for electrical power sources. Generators must be placed on fire retardant, self-absorbent troughs enclosed by bike rack.

Refueling of the gasoline generators will be permitted pursuant to the following conditions:

- a. Refueling will only be allowed on dates and times agreed upon in advance with the NPS from 5:00am - 8:00 am or 10:00 pm - midnight.
- b. The following materials must be placed on the ground during refueling:
  1. Plastic tarp
  2. Absorbent material on top of tarp
  3. Drip pan under fueling nozzle
  4. Spill containment material or absorbent booms or pads must be stored at each generator location
  5. 55-gallon drum labeled hazardous material must be placed along side of each generator. Should spillage occur the absorbent material must be placed in these barrels
  6. Contractor will be responsible for removing the barrels off of park property
  7. Contractor will be responsible for any damage to the park's resources as a result of the refueling.
  8. In case of spill please contact DC Fire and Emergency Medical Services at 911 and National Mall & Memorial Parks' Chief of Maintenance at (202) 359-1551.

The storage of fuel on parkland, in trailers, next to generators and at other NPS locations is strictly prohibited.

### **United States Secret Service Security-Based Restrictions**

1. Insofar as the Inaugural has been designated as a National Special Security Event, the United States Secret Service assumes the role as the lead Federal agency for the design and implementation of the operational security plan. Enclosed is the United States Secret Service letter dated December 21, 2016, which is incorporated herein, which limits a number of items at checkpoints along the Inauguration parade route on January 20, 2017. These items include, among other things, firearms, ammunition, explosives, weapons of any kind, aerosols, supports for signs and placards, packages, coolers, bicycles, balloons, mace/pepper spray, thermal or glass containers, backpacks, bags exceeding a designated size restrictions, laser pointers, **animals** other than helper/guide dogs, structures which is more fully defined in the letter as well as signs and placards that exceed a designated size restriction. Other information regarding Secret Service's Inaugural security measures such as item restrictions, road closures, metro, security screenings, security screening entry points, air and water security is available at the Secret Service's website at [www.secretservice.gov](http://www.secretservice.gov), which will be updated by them as details become available.

2. Just as in the 2005, 2009 and 2013 Inaugurations, we anticipate that there will be a security sweep of all of Pennsylvania Avenue National Historic Park the early morning of January 20, 2017, at which time the area will be closed. In the event that any items are found on the Inaugural parade parkland that is contrary to the Secret Services restrictions dated December 21, 2016, these items will be taken, inventoried, and will be available for 30 days to be retrieved by the owners. Signs and banners without supports as well as literature, books, newspapers, leaflets, magazines, buttons, bumper stickers are all allowed, but only if they are brought in through the Secret Service security screening access points the morning of January 20, 2017.

### **Special Permit Conditions to PIC, regarding their bleachers along Pennsylvania Avenue between 7<sup>th</sup> and 15<sup>th</sup> Streets**

1. Pursuant to the NPS final rule, published at 73 Federal Register 67739 (November 17, 2008), if a PIC bleacher seat in Pennsylvania Avenue National Historic Park or Sherman Park has not been claimed by the PIC ticket-holder ten minutes before the Inaugural Parade is scheduled to pass the bleacher's block, then any member of the public, without regard to viewpoint or content of the message, may at that time occupy the unclaimed seat. The PIC is required to notify such PIC ticket-holders (and include a statement on each PIC ticket) when they need to be in the bleacher to avoid losing their seats. PIC will place Marshals at each PIC bleachers that are located on Pennsylvania Avenue National Historic Park or Sherman Park, to assist PIC ticket-holders and inform the NPS or the United States Park Police of any unclaimed seats under the 10-minute parade rule. Should the NPS or Park Police determine that PIC is not in compliance, appropriate action will be taken.

### **Bleacher Marshals**

1. The Permittee is to have no less than two (2) Bleacher Marshals located at each bleacher stand as soon as possible on January 20, 2017. Prior to January 20, 2017, PIC must provide  
---



color copy of Marshals identification to the National park Service and United States Park Police. Marshals will assist and help maintain order among bleacher ticket holders. Marshals should be aware of their responsibilities and should have received earlier from the Permittee adequate training and instructions as to their duties and responsibilities. To help assist your participants, Marshals should be aware of the authorized permit area, the location of nearby Metro stations, first aid stations, water and toilets. Marshals should be knowledgeable of the NPS permit conditions and be able to communicate with the Permittee, and if necessary with the United States Park Police officers or National Park Service rangers if they think they observe a problem.

While Marshals may NOT act as police, they can work with and help maintain order among your participants, explain to non-participants that a particular area may be under permit, and should be able to immediately alert their supervisor(s), and if necessary United States Park Police officers or National Park Service rangers if they observe a problem. To assist you on-site, there should also be nearby a Park Police or Park Ranger. Park Ranger Deborah Deas may be contacted any time on January 20 on her cell phone at (202) 680-8804, who will make every reasonable effort to assist you.




#### **Access to Inaugural Parade Sidewalk Permit Area**




1. Please note that it is widely expected that large numbers of people may seek to be along the parade route to observe the Inaugural Parade. So it is expected that the Inaugural parade checkpoints and the sidewalks on January 20, 2017 will be very crowded as people come to observe the parade and express their views. As such, your designated representatives and Marshals should arrive early to go through the parade checkpoints, which will not be operated by the National Park Service nor the United States Park Police. Once through the checkpoints, they should immediately walk to and stay at their designated permit area.




Unless there is some sort of crowd control or safety issue or it unreasonably interferes with another permitted event, nothing prohibits the simple act of someone walking along any open park sidewalks to get to a permitted park area.




For sidewalks and entrances that are seven feet wide or larger, a six foot minimum clearance at the back of the area must be maintained at all times to allow for two wheelchairs to pass each other. And for sidewalks and entrances of five-six feet wide, a four foot minimum width at the back of the area must be maintained at all times for wheelchair accessibility. If your permit includes such rear sidewalk areas, Permittee must have Marshalls located to help maintain the above sidewalk clearance areas.




While the National Park Service and the United States Park Police will take every reasonable effort to ensure access to your designated permit area, your assistance is necessary. Once at your designated permit areas, the Permittee or Permittee's representatives and Marshals must identify themselves to the on-site Park Police supervisor or National Park Service ranger, so that they can work together with you in the event that there is a problem at your permit area. In the event there are unauthorized people located in your permit area, please alert the nearest Park Police or Park Ranger supervisor or contact Park Ranger Deborah Deas on her cell phone (202) 680-8804, and they will make every reasonable effort to assist you.

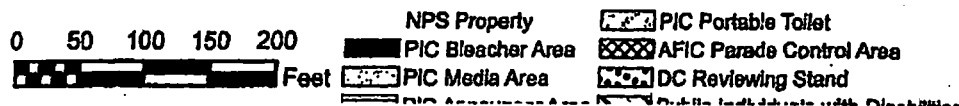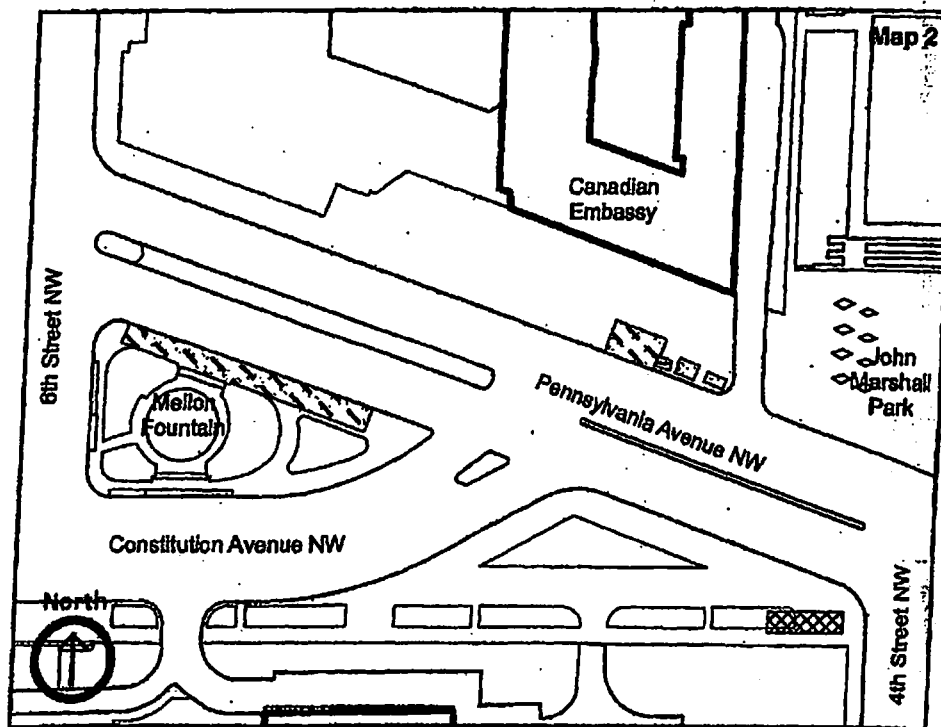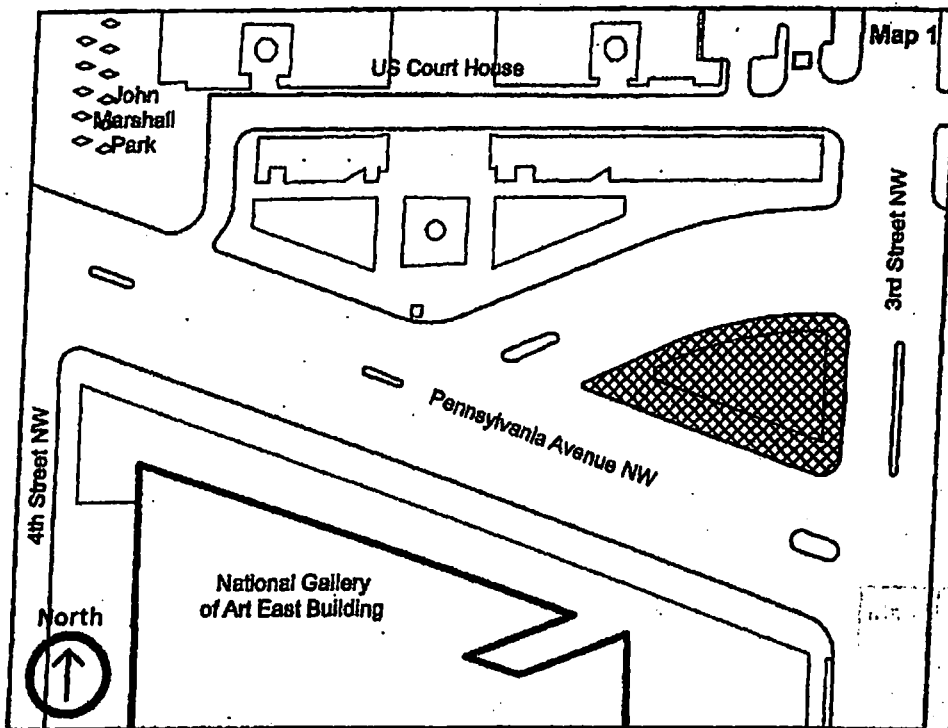


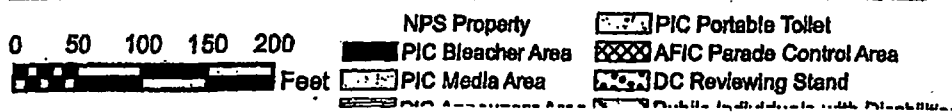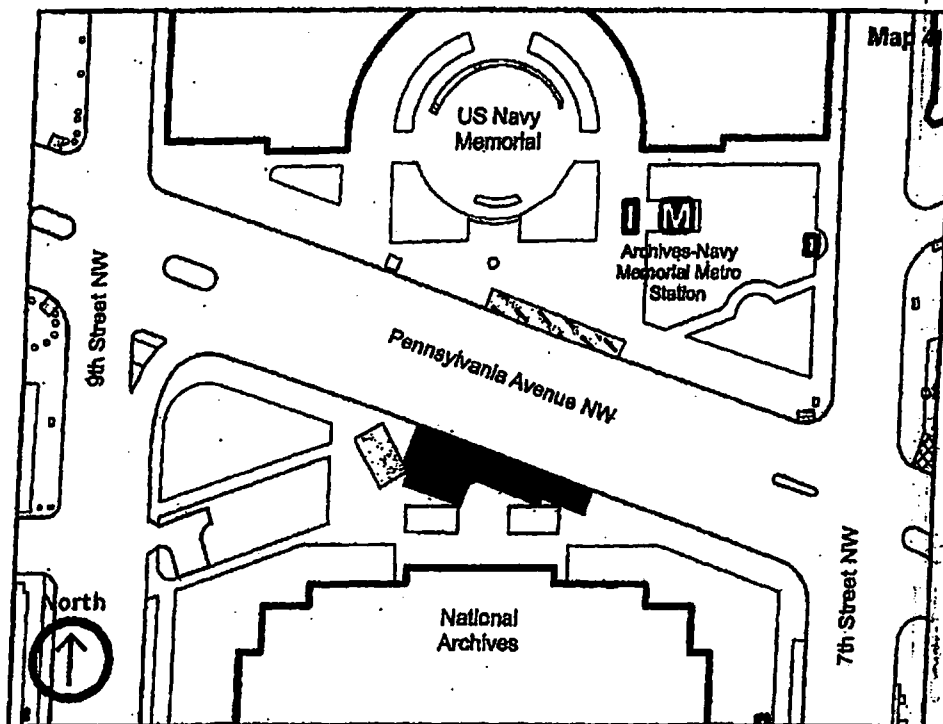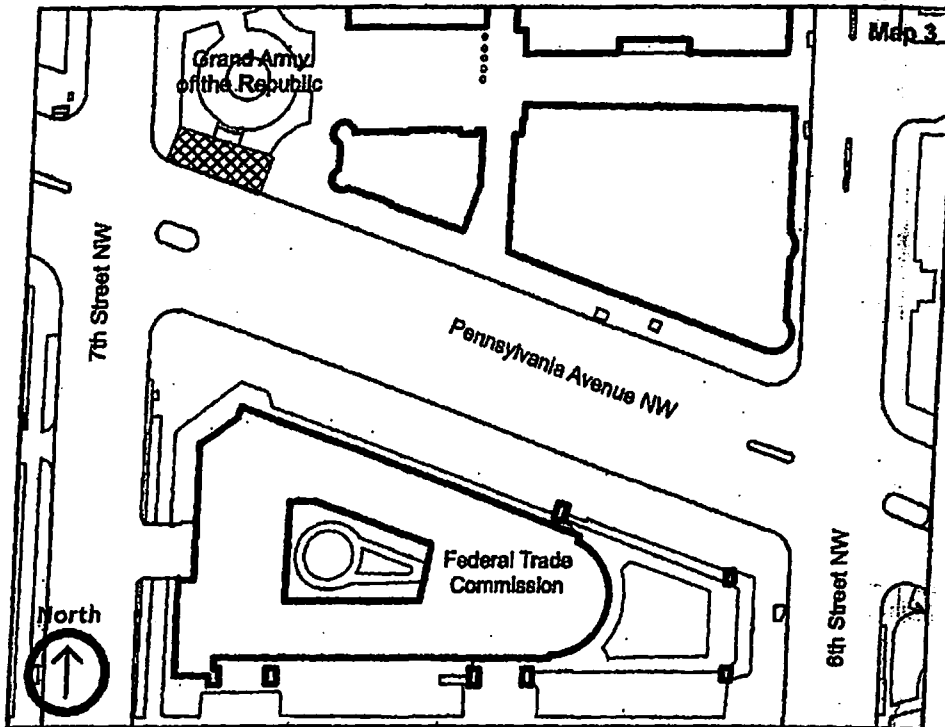

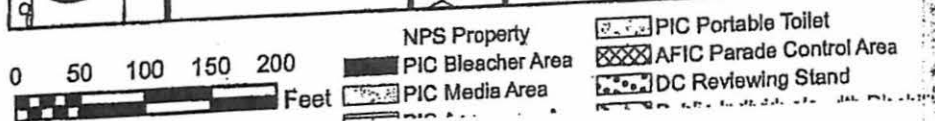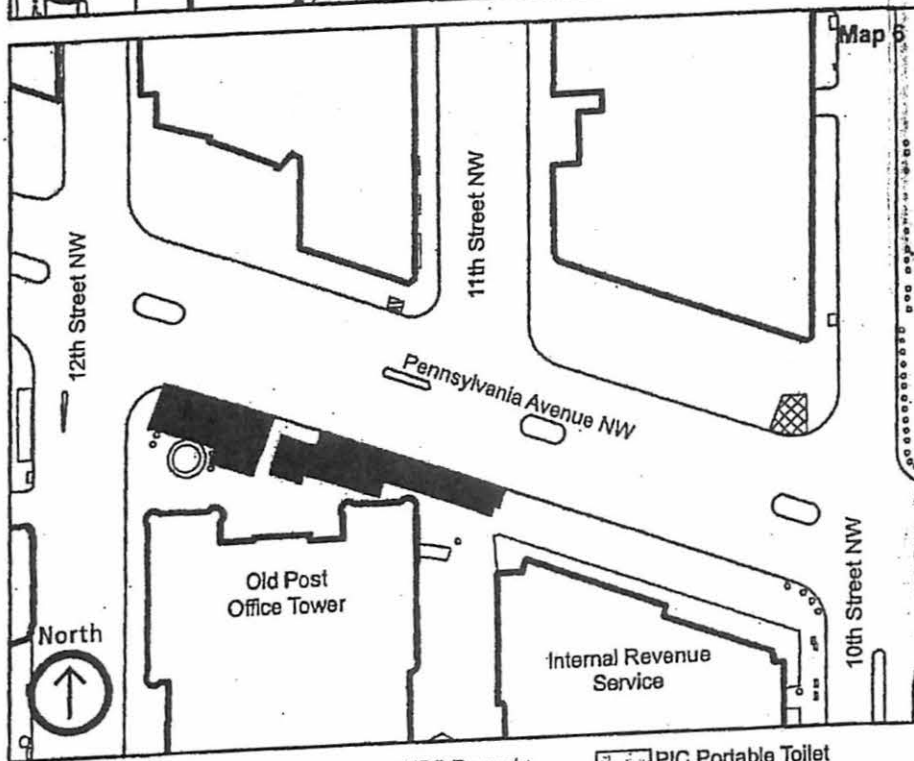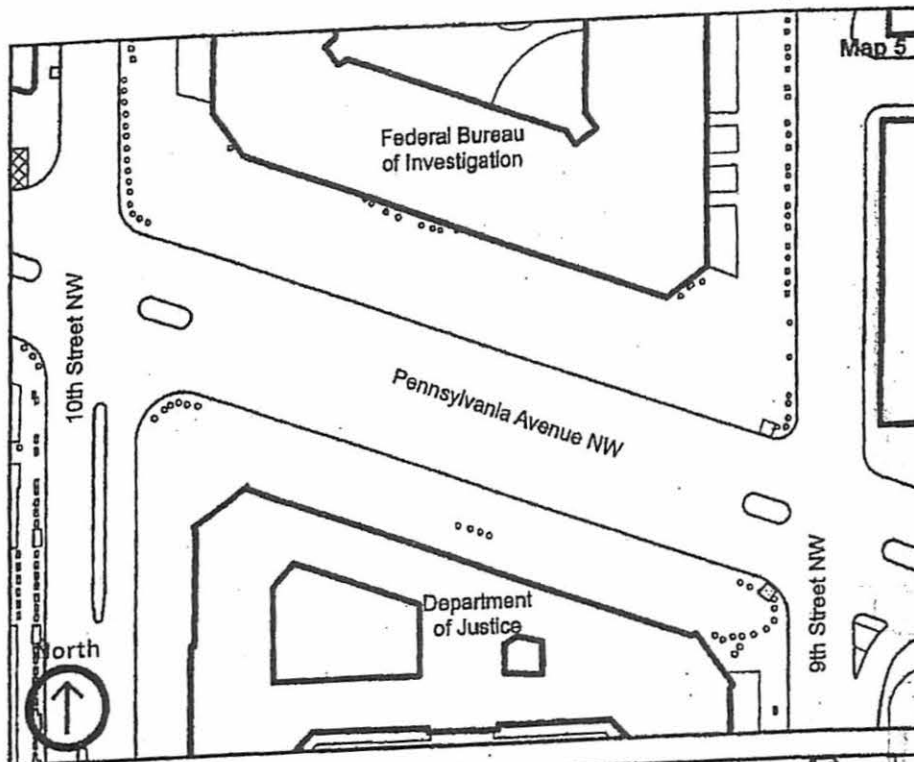

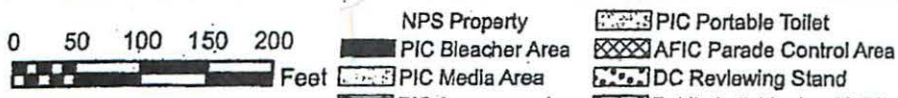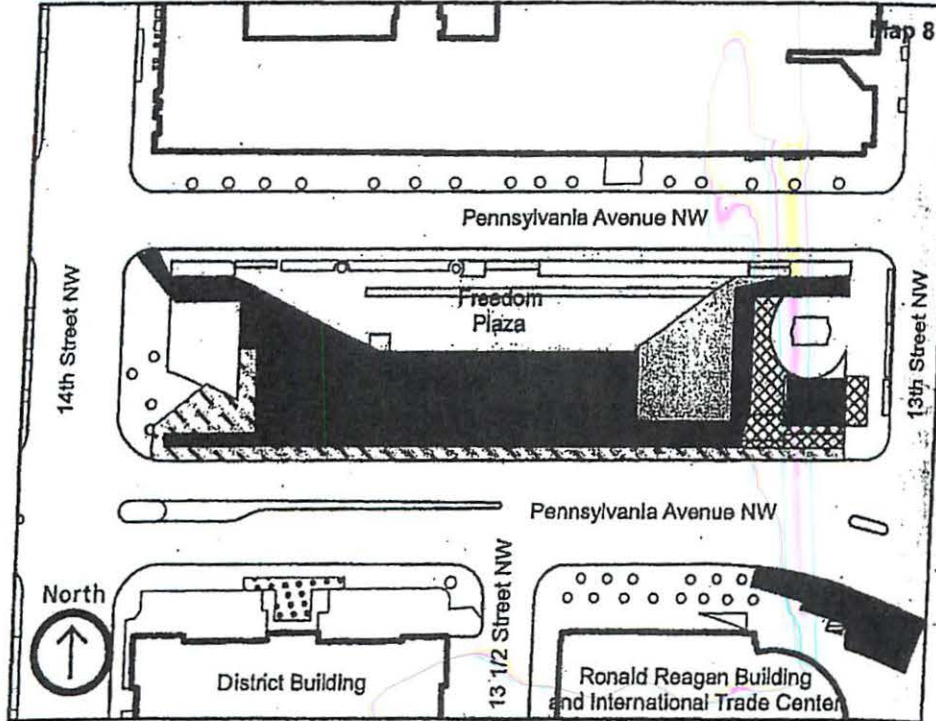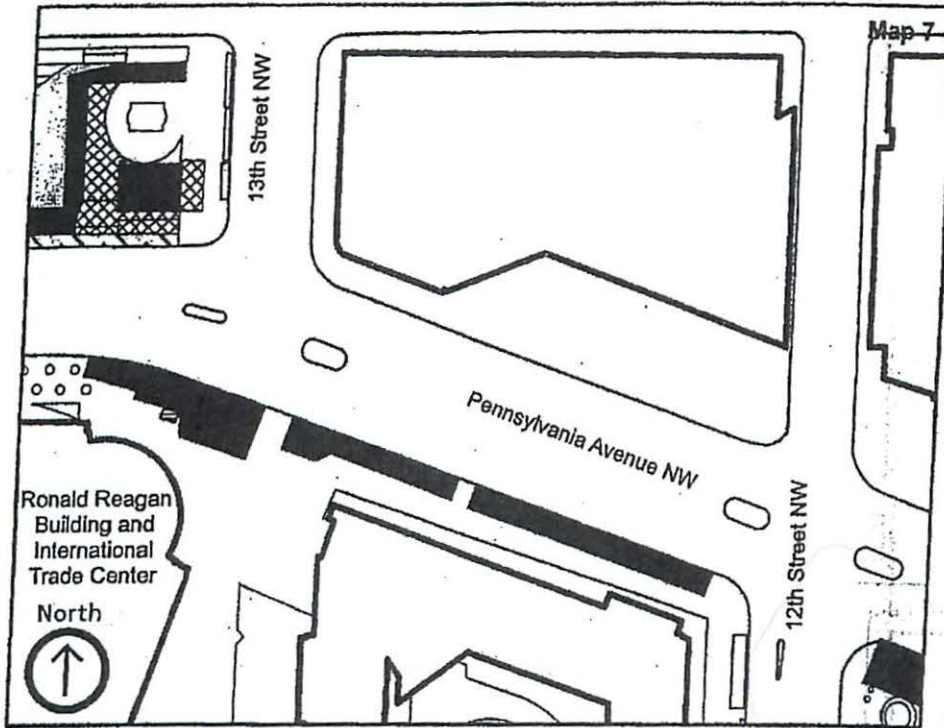

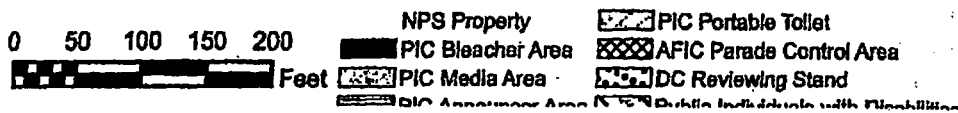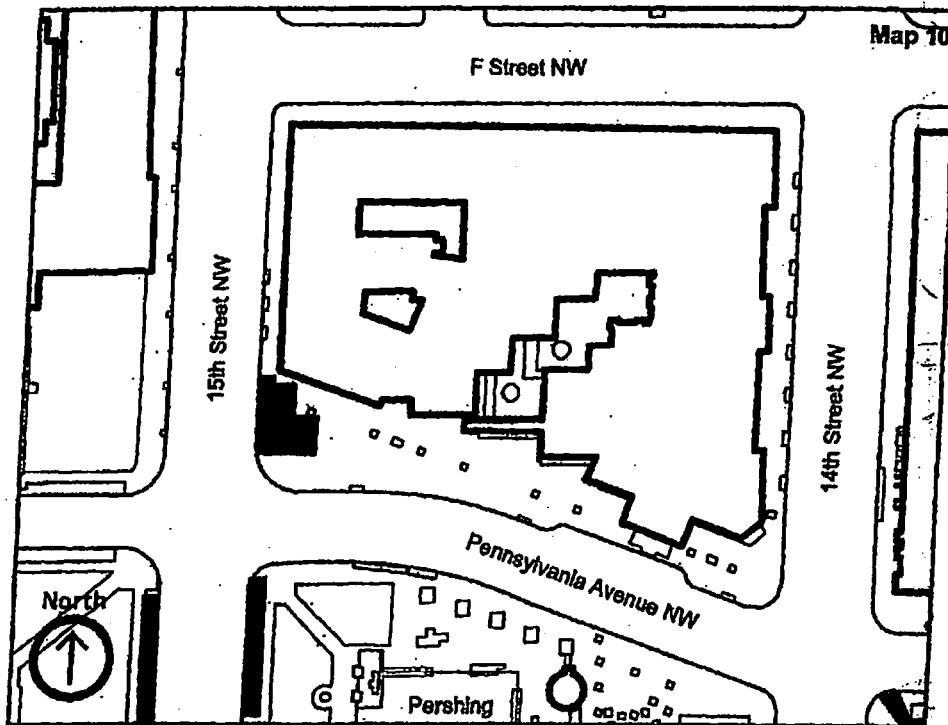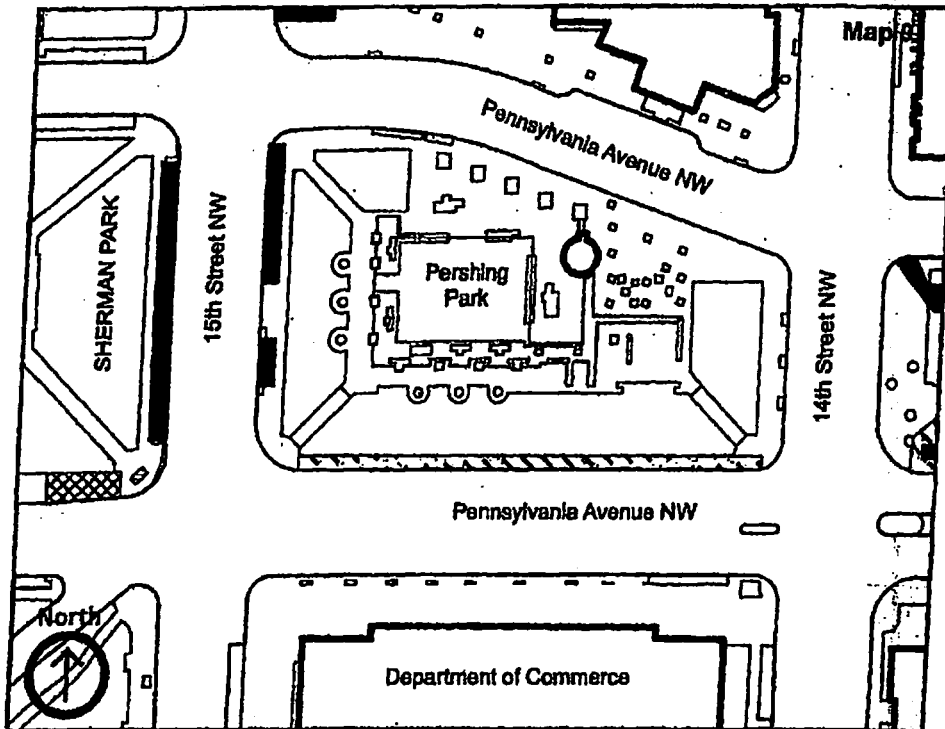

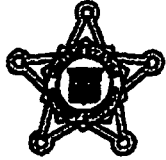

**U.S. Department of Homeland Security  
UNITED STATES SECRET SERVICE**

**Washington, D.C. 20223**

**December 21, 2016**

**Robert Vogel  
Regional Director  
National Capital Region  
National Park Service  
1100 Ohio Drive, SW  
Washington, DC 20242**

**Dear Mr. Vogel:**

**Please be advised that the United States Secret Service (Secret Service) is seeking to exclude the following items at checkpoints along the Inauguration parade route on January 21, 2017:**

**Aerosols  
Ammunition  
Animals other than service/guide animals  
Backpacks and bags exceeding size restrictions (18" by 13" by 7")  
Bicycles  
Balloons  
Coolers  
Drones and other unmanned aircraft systems  
Explosives  
Firearms  
Glass, thermal, or metal containers  
Laser pointers  
Mace / Pepper spray  
Packages  
Selfie Sticks  
Signs exceeding the size restrictions (20" by 3" by ¼")  
Structures  
Supports for signs and placards  
Toy guns  
Weapons of any kind  
Any other items determined to be potential safety hazards.**


**With respect to signs and placards, the Secret Service would ask that these items be limited to items made of cardboard, poster board, or cloth. As noted above, we are asking that supports for signs and placards be prohibited as these items may be used as a means of concealing weapons or as weapons themselves.**

Additionally, the prohibition on structures includes props, folding chairs, displays such as puppets, papier-mâché objects, coffins, crates, crosses, theaters, cages, and statues. It does not include signs meeting the size restrictions, portable bullhorns, cell phones, baby carriages, baby strollers, wheelchairs, and other devices for the handicapped in use by handicapped persons. These restrictions are similar to the restrictions on the size, physical composition, and use of signs, placards, and structures on the White House sidewalk set forth in 36 CFR 7.96(g)(5) and the items prohibited by the U.S. Capitol Police in the area around the Capitol during the Inauguration events.

The Secret Service has determined that each of the above listed items could potentially be used as a weapon or in such a manner as to compromise public safety or the safety of Secret Service protectees. Accordingly, we would ask that the National Park Service impose the restrictions listed above and subsequently communicate this information to permit holders. Finally, please be advised that, as with every component of the security plan for the Inaugural parade, the list of prohibited items is subject to change based on law enforcement assessments of potential threats to public safety and the safety of Secret Service protectees.

We appreciate your assistance and understanding in this matter.

Sincerely,

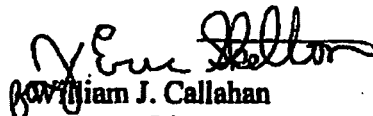
  
William J. Callahan  
Assistant Director  
Office of Protective Operations









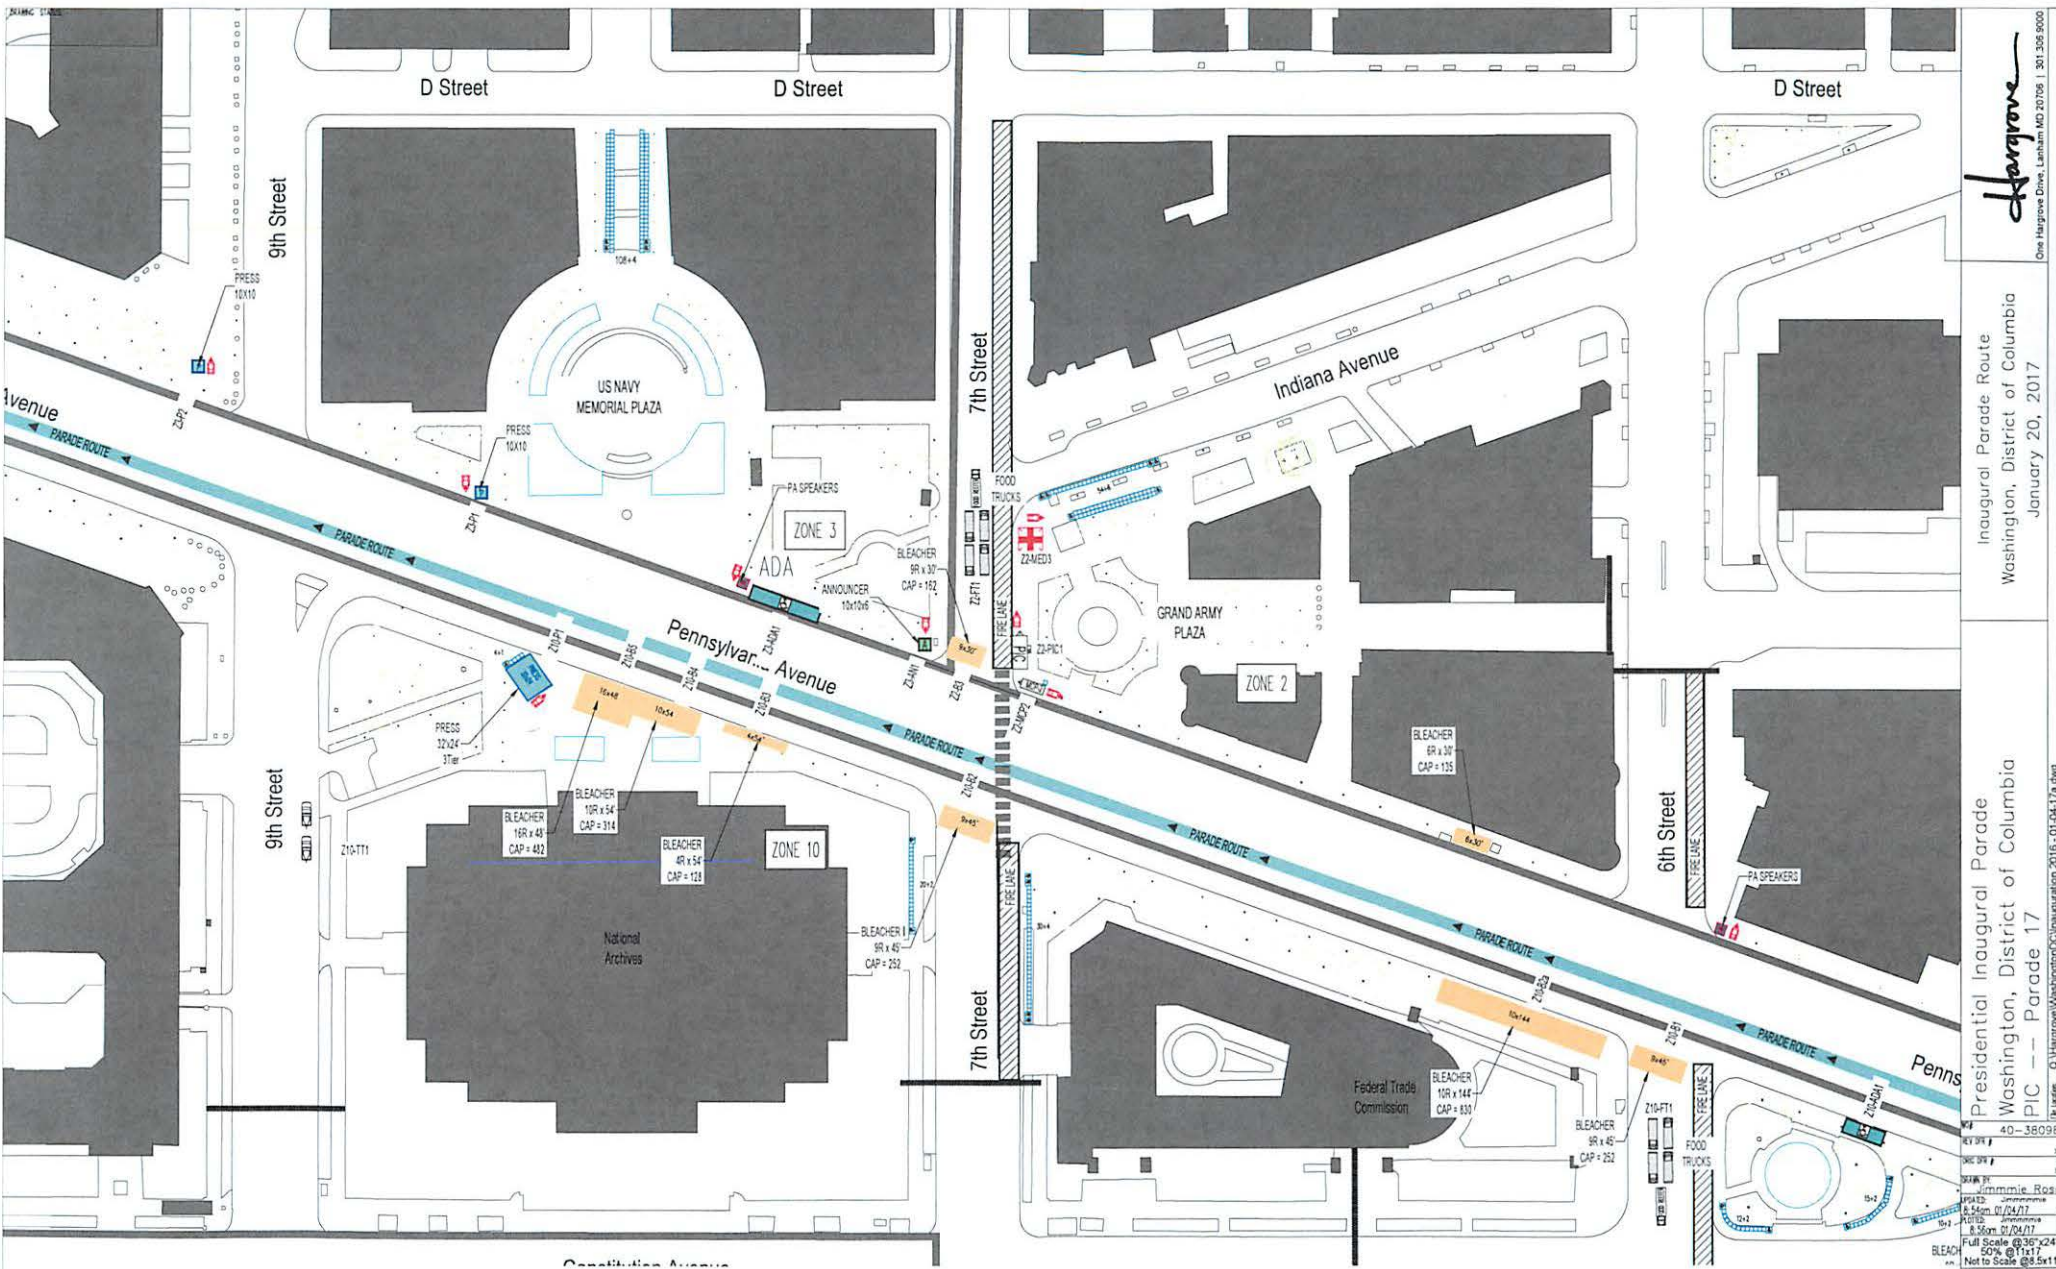

*Harvey*  
One Hargrave Drive, Lanham MD 20706 | 301.306.9000

Inaugural Parade Route  
Washington, District of Columbia  
January 20, 2017

Presidential Inaugural Parade  
Washington, District of Columbia  
PIC - Parade 17


40-38098  
Jimmie Rose  
01/24/17  
01/24/17  
Full Scale @ 36"x24"  
50% @ 11"x17"  
Not to Scale 68.5x11  
P-03  
03 of 14  
REV 0









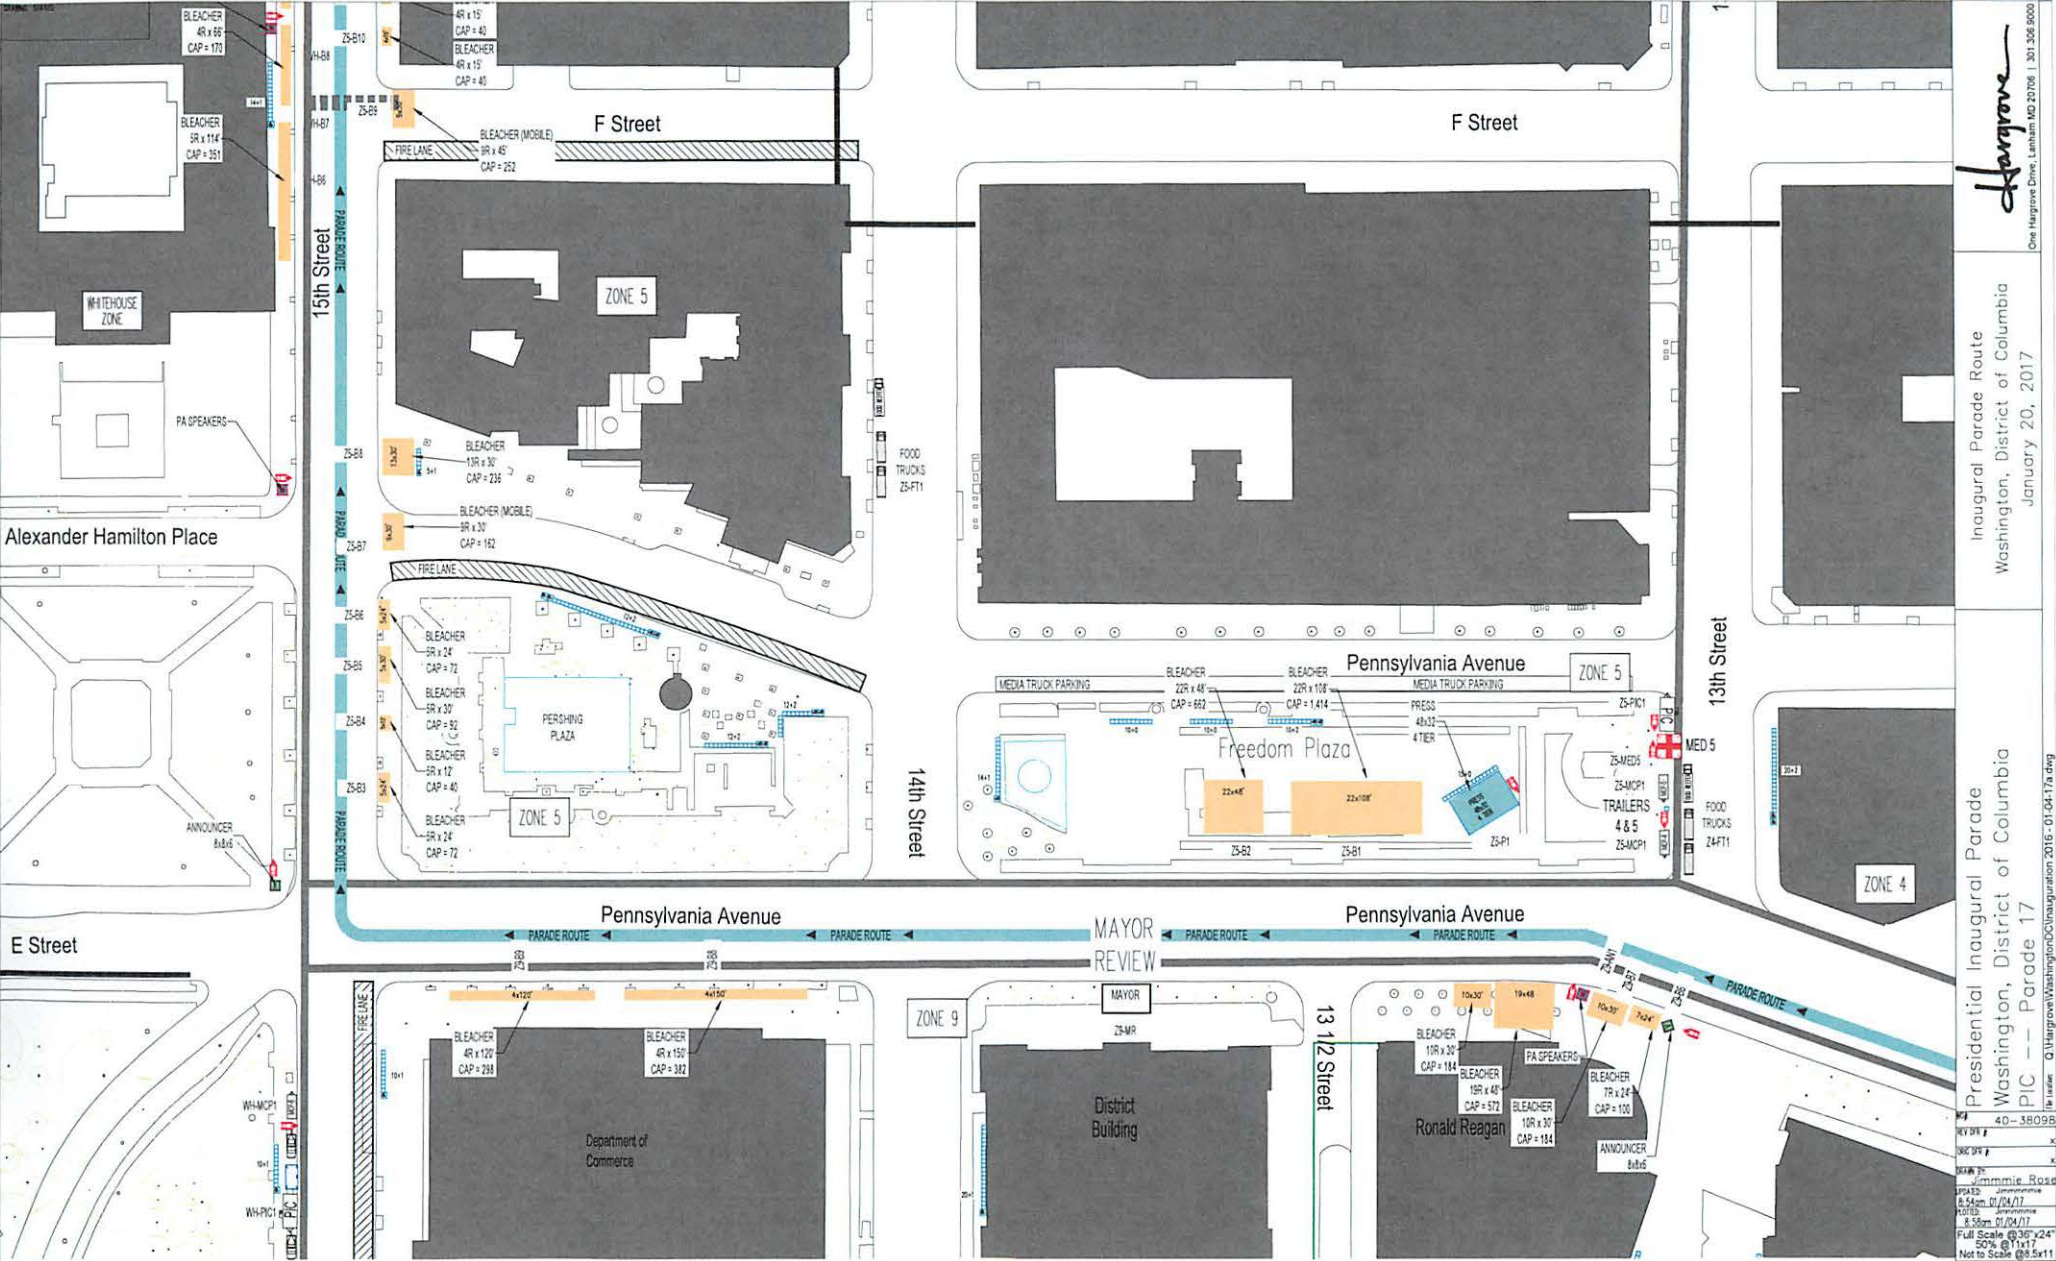

*Harvone*

Inaugural Parade Route  
Washington, District of Columbia  
January 20, 2017

Presidential Inaugural Parade  
Washington, District of Columbia  
PIC -- Parade 17

Q:\Harvone\Washington\DC\Inauguration 2016 - 01-04-17a.dwg

4D-3809B

6.54m 01/04/17

8.58m 01/04/17

Full Scale @ 36"x24"


50% @ 11x17

Not to Scale @ 8.5x11


P-06  
06 or 14

REV 0




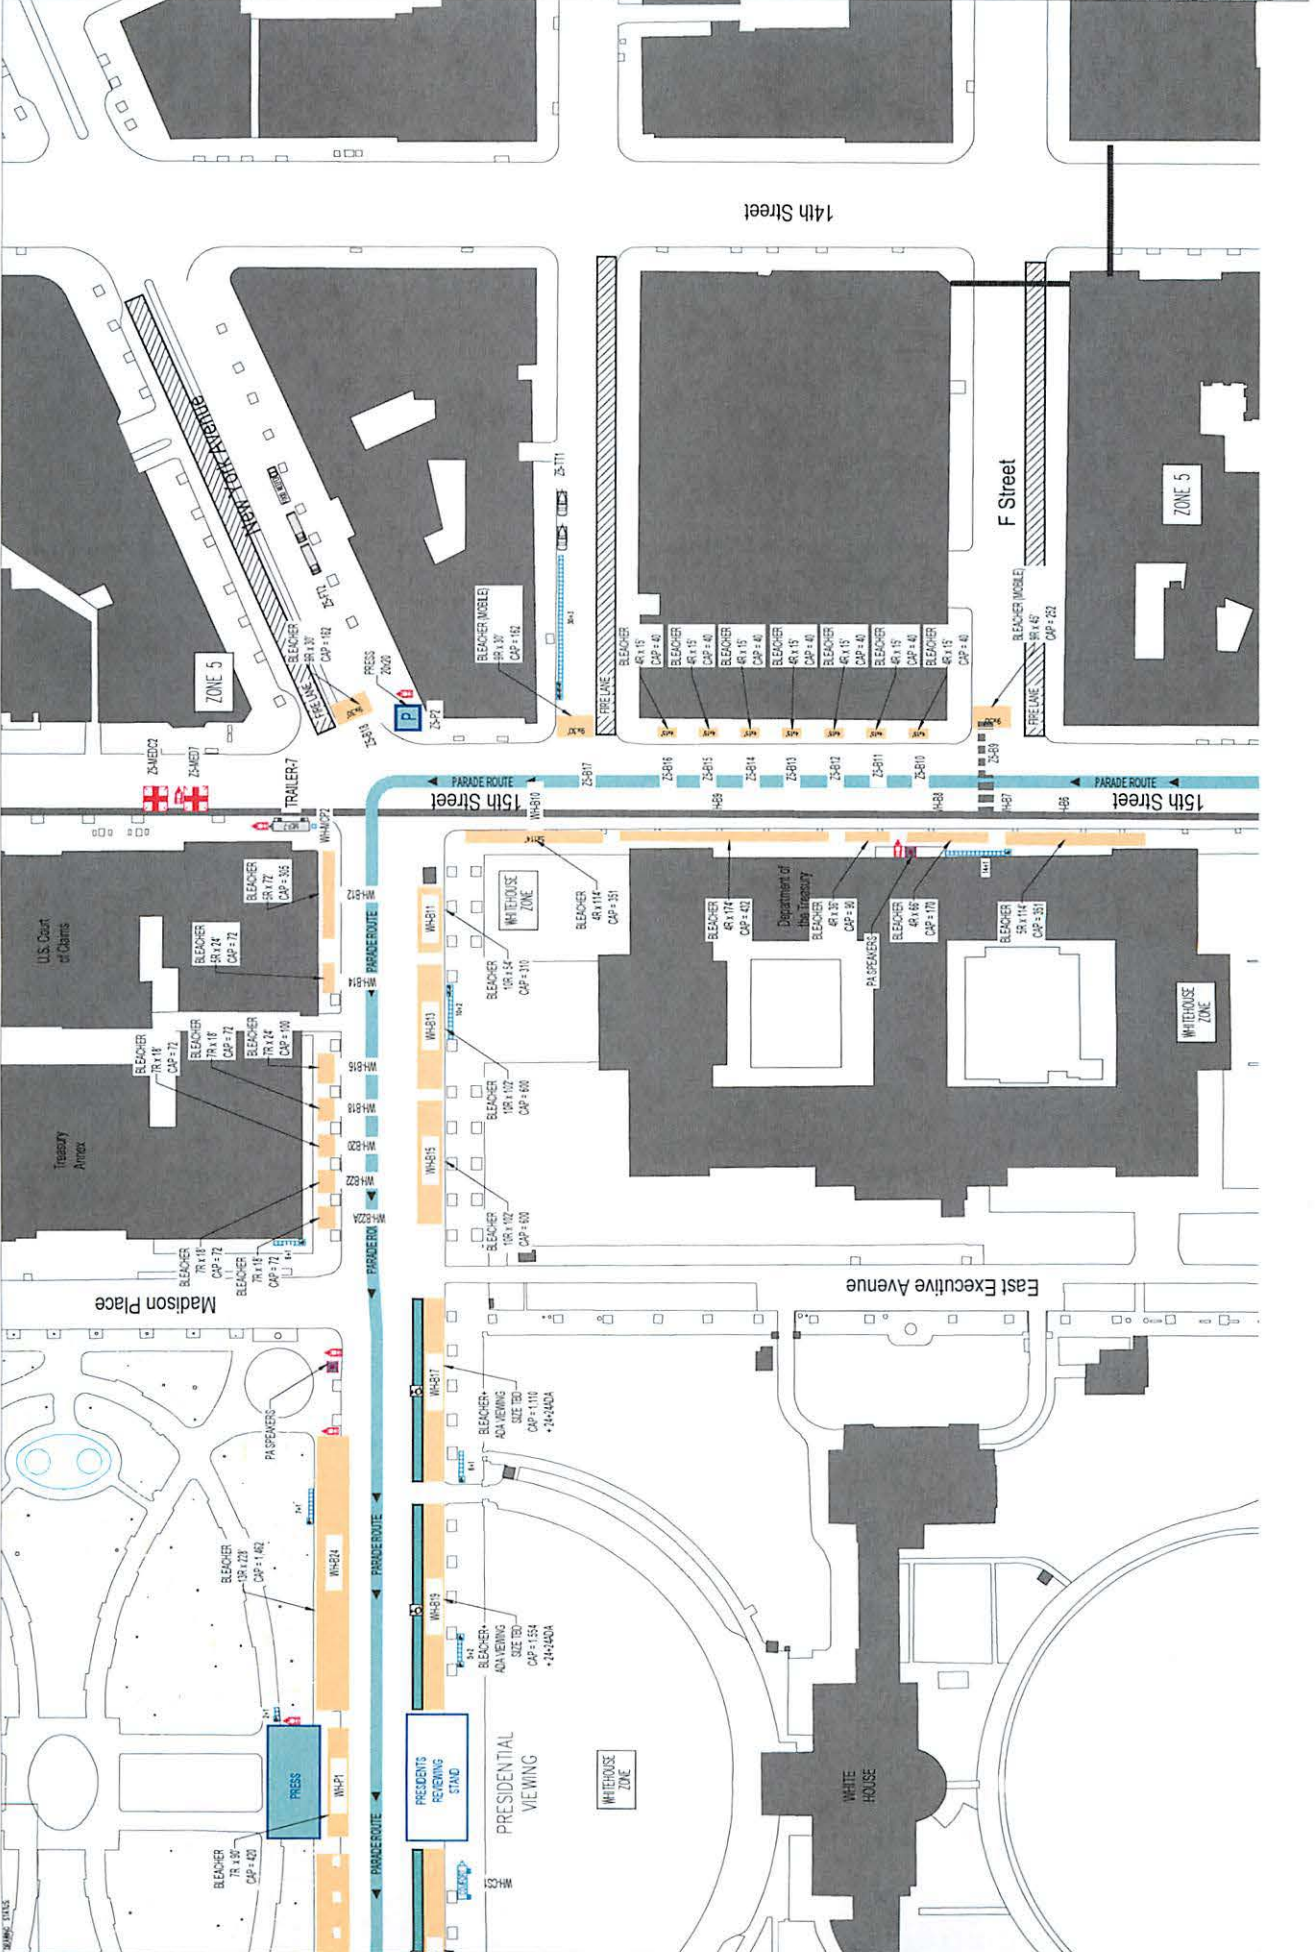

*Hargrove*

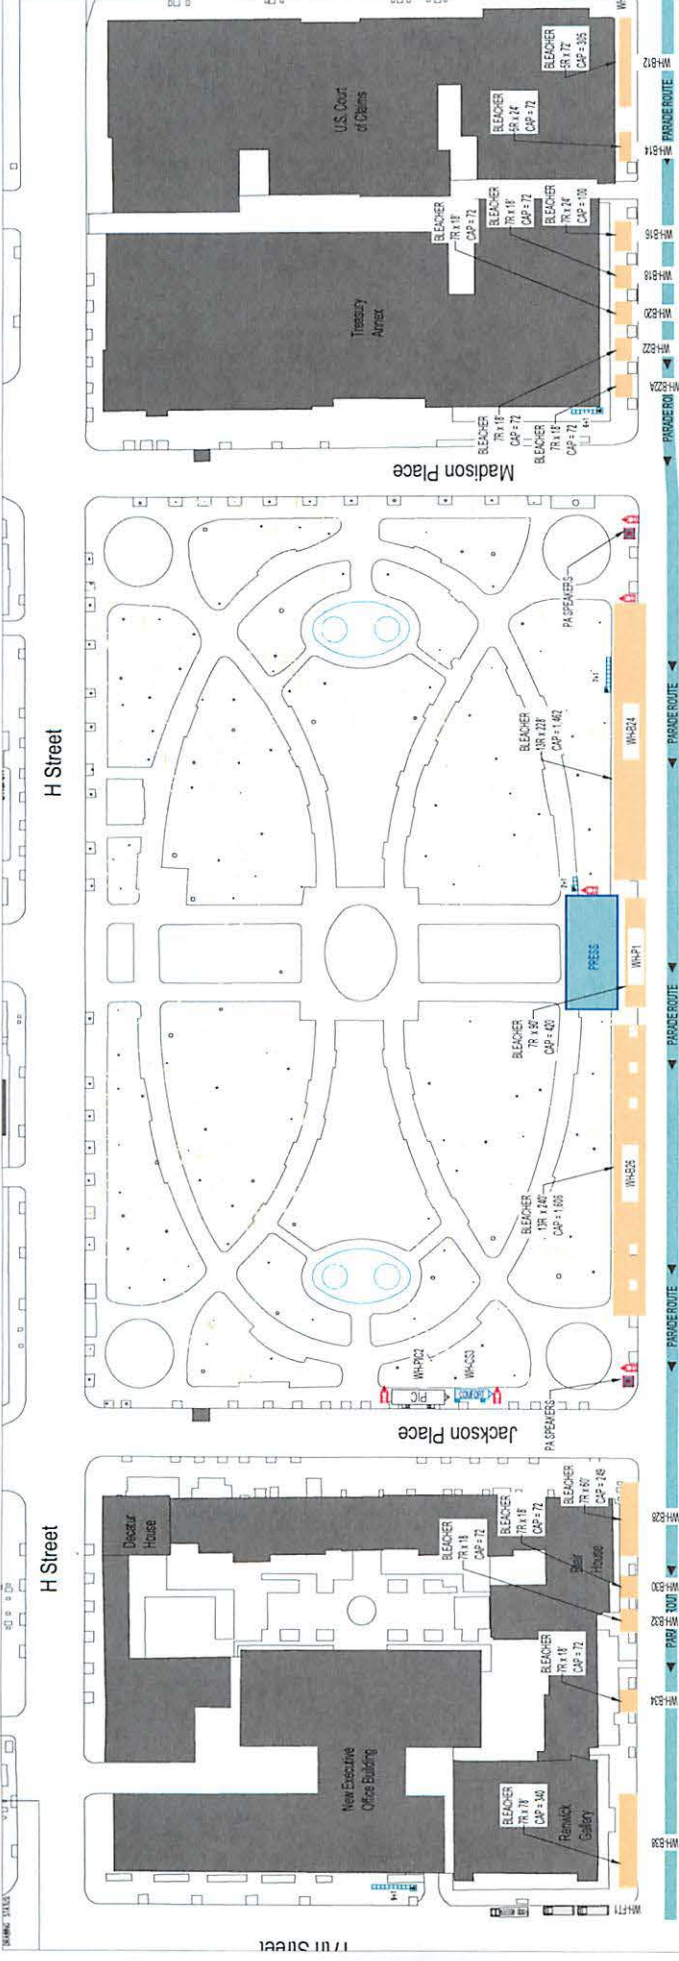


P-08 0  
08-014

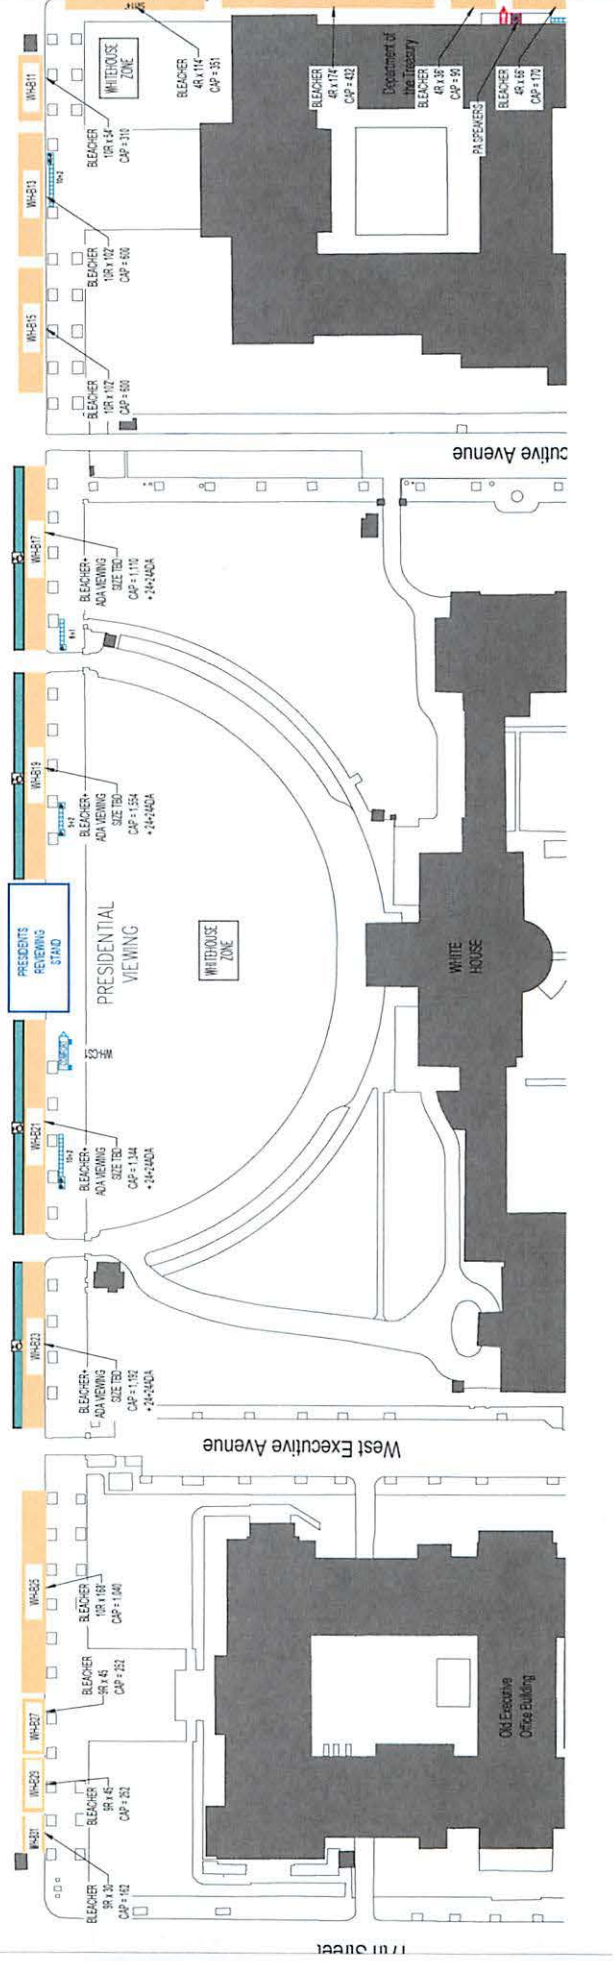



3. All laws, rules and regulations applicable to the area covered by this permit remain in effect.
4. No fee may be collected, donation solicited, or commercial activity conducted. No items may be sold or offered for sale except for books, newspapers, leaflets, pamphlets, buttons, and bumper stickers which contain a message related to your demonstration or special event. No other merchandise may be sold or offered for sale. A stand or structure used for the sale of permitted items may not exceed one table per site, which may be no larger than 2 ½ feet by 8 feet or 4 feet by 4 feet. The dimensions of the sales site may not exceed 6 feet wide by 15 feet long by 6 feet high.
5. The area should be left in substantially the same condition as it was prior to the activities authorized herein, and all litter shall be placed in the trash containers provided.
6. This permit is applicable only for the use of the area designated above, and during the times designated above, or in any area as may hereafter be designated by the United States Park Police.
7. The use of sound amplification equipment, other than hand-portable sound amplification equipment to be used for crowd control purposes only, is prohibited on the White House Sidewalk (South 1600 Pennsylvania Avenue, NW., sidewalk between East Executive Avenue and West Executive Avenue). All sound amplification equipment shall be limited so that it will not unreasonably disturb nonparticipating persons in, or in the vicinity of, the area.
8. The National Park Service reserves the right to immediately revoke this permit at any time should it reasonably appear that the public gathering presents a clear and present danger to the public safety, good order or health, or if any conditions of this permit are violated

Robert Vogel  
Regional Director  
National Capital Region

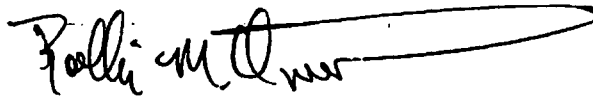

By:  
Robbin M. Owen  
Chief, Division of Permits Management  
National Mall & Memorial Parks