


2/2/12 14:23 JODDY R18 P:\LAME\91944\5.0 QUALITY ASSURANCE\01 PROJECT PLANNING\0A GROUP RESTROOM BACKGROUND INFO\LAKE 91944\16SD\LA1.1 2OVERALL.LAYOUT.DWG REF: ..\BASES\YL\_E-BASE.DWG ..\BASES\YL\_LAYOUT.DWG.

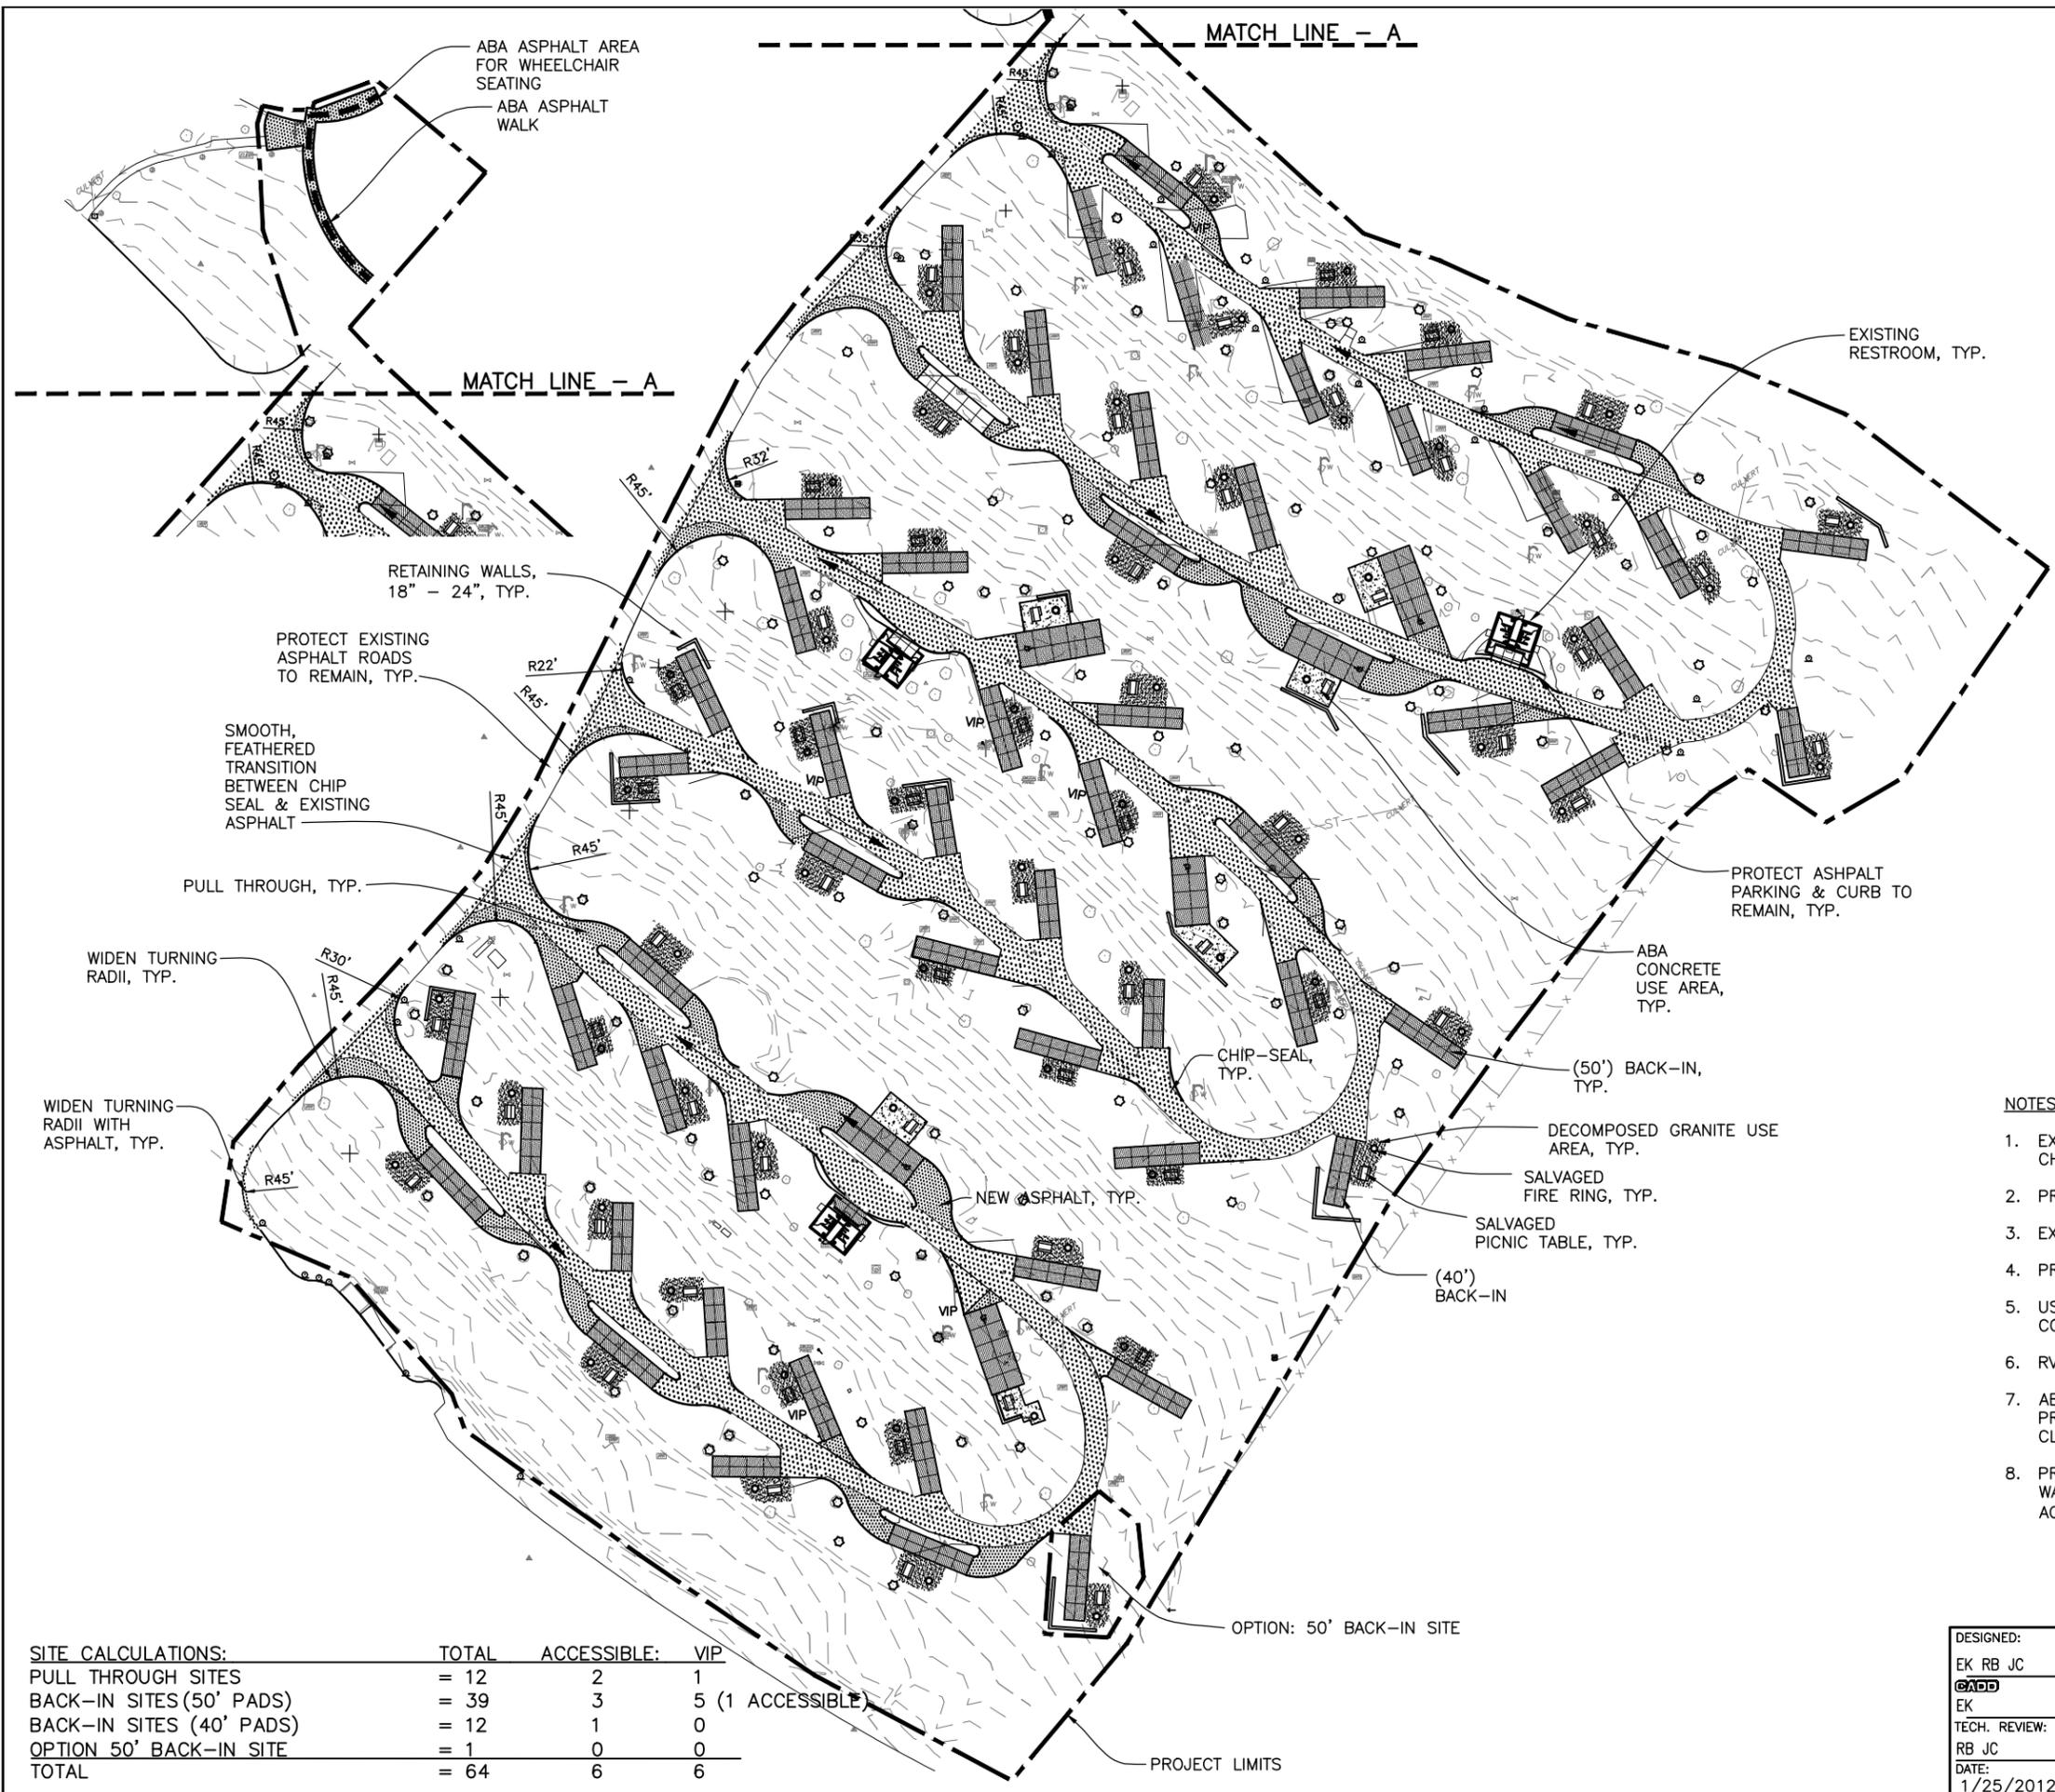

**LEGEND**

- PROJECT LIMITS
- EX. MAJOR CONTOUR
- EX. MINOR CONTOUR
- EX. STORM SEWER
- EX. SANITARY SEWER
- EX. WATER
- EX. FENCE
- EX. MANHOLE
- EX. WATER SPIGOT
- EX. WATER VALVE
- EX. WATER WELL
- EX. IRRIGATION BOX
- EX. ELECTRICAL SWITCH PANEL
- EX. ELECTRICAL BOX
- EX. CATV SERVICE LINE
- EX. BOLLARDS WITH LIGHTS
- EX. TREE
- EX. SIGNAGE
- SALVAGED PICNIC TABLE
- SALVAGED FIRE RING
- BID OPTION
- CHIP-SEAL
- ASPHALT
- CONCRETE - RV PAD
- CONCRETE - USE AREA
- DECOMPOSED GRANITE - USE AREA

**NOTES**

1. EXISTING LOOP ROADS & EXISTING RV STEMS TO REMAIN ARE TO RECEIVE CHIP-SEAL.
2. PROVIDE NEW ASPHALT APRONS FOR PULL-THROUGH SITES.
3. EXISTING SITE FURNITURE TO BE RELOCATED
4. PROVIDE 6 ABA PICNIC TABLES & GRILLS AT ACCESSIBLE SITES SHOWN.
5. USE AREAS TO BE DECOMPOSED GRANITE. ABA USE AREAS TO BE CONCRETE.
6. RV SITES; 1.75% MAX. LONGITUDINAL & CROSS SLOPES.
7. ABA RV SITES & WALKS; 1.75% MAX. LONGITUDINAL & CROSS SLOPES. PROVIDE AN ACCESSIBLE ROUTE FROM EACH ACCESSIBLE SITE TO CLOSEST RESTROOM.
8. PROVIDE A CONCRETE PAD AND ACCESSIBLE ROUTE TO DESIGNATED ABA WATER SPIGOTS. PROVIDE ONE ACCESSIBLE SPIGOT FOR EACH ACCESSIBLE SITE (6 TOTAL)



SITE CALCULATIONS:	TOTAL	ACCESSIBLE:	VIP
PULL THROUGH SITES	= 12	2	1
BACK-IN SITES (50' PADS)	= 39	3	5 (1 ACCESSIBLE)
BACK-IN SITES (40' PADS)	= 12	1	0
OPTION 50' BACK-IN SITE	= 1	0	0
<b>TOTAL</b>	<b>= 64</b>	<b>6</b>	<b>6</b>

DESIGNED: EK RB JC EK TECH. REVIEW: RB JC DATE: 1/25/2012	SUB SHEET NO.  <span style="font-size: 2em;">L1.2</span>	TITLE OF SHEET <b>OVERALL LAYOUT</b> REHAB AND UPGRADE CAMPGROUNDS - BOULDER BEACH LAKE MEAD NATIONAL RECREATION AREA	DRAWING NO. <b>602</b> <b>100118</b> PMIS/PKG NO. 91944 SHEET <b>5 of 8</b>
---	--	---	---