


Finding Aid

Architectural Drawings and Blueprints Collection, 1847-1936

Edition 2.0 (2019)

Collection Catalog No. LONG 16172

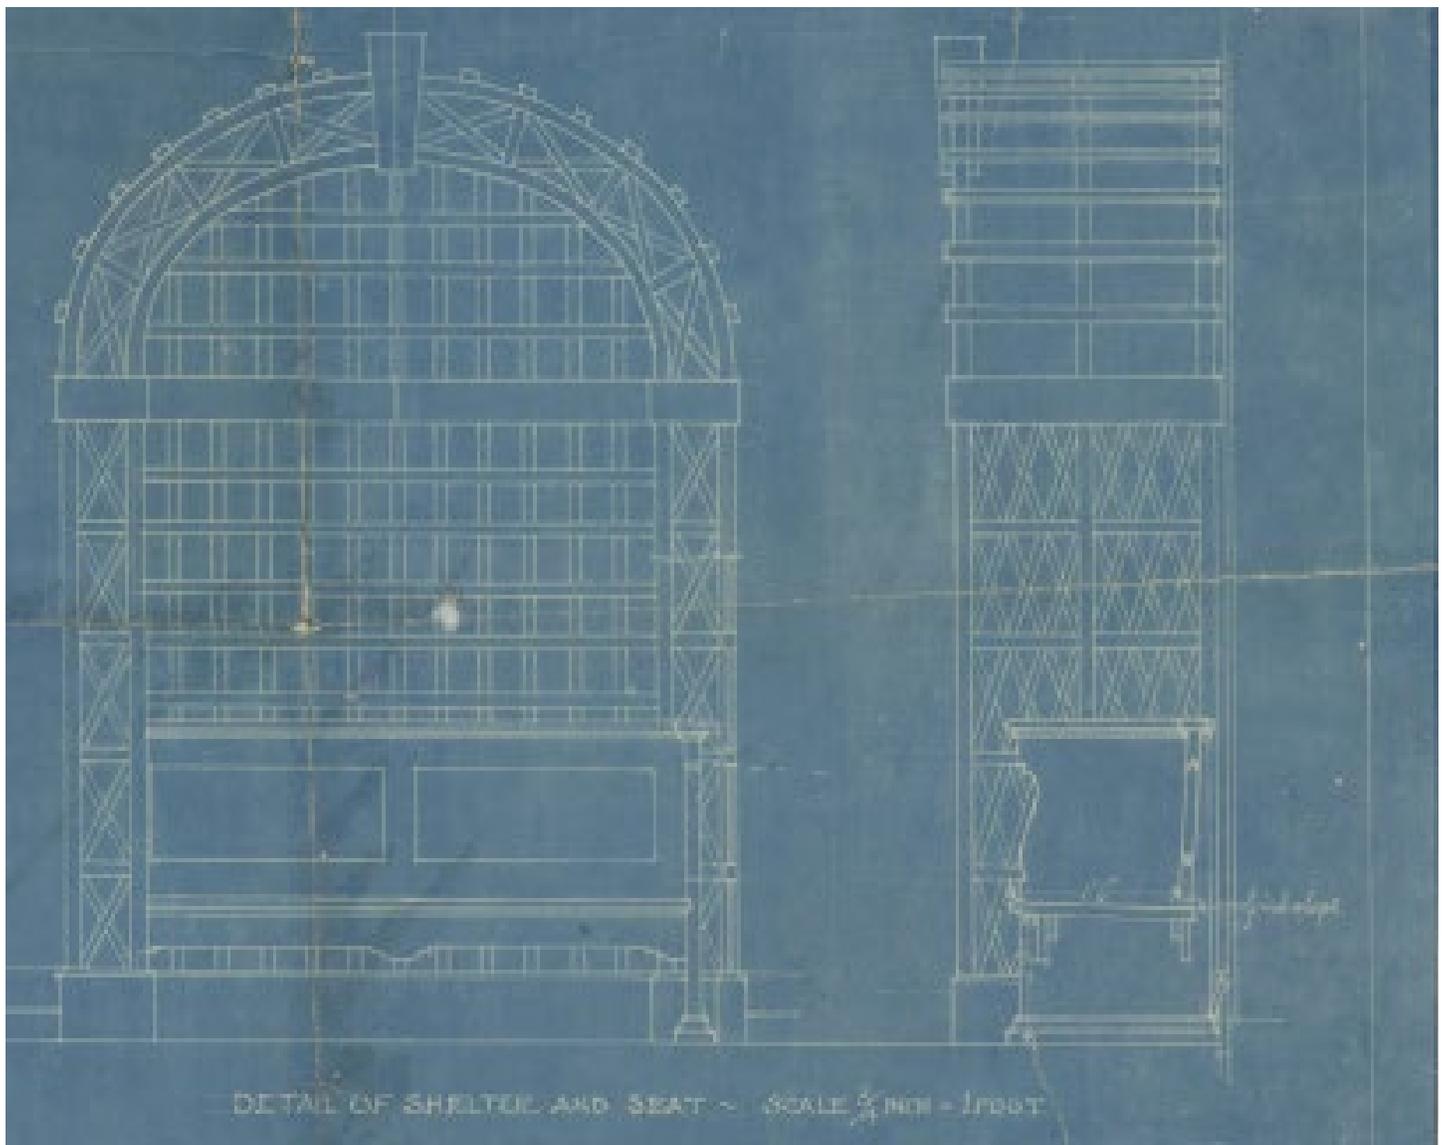

DOCUMENT INFORMATION AND VERSION HISTORY

<i>Edition</i>	<i>Date of Revision</i>	<i>Author(s)</i>
1.0	Fall 1991	Diane Godwin, Constance Burke, and Steven Ourada of the Collections Accountability Team, Branch of Museum Services
2.0	May 2019	Kate Hanson Plass, LONG

Cover Illustration:

“Detail of Shelter and Seat,” “Drawing for Lattice Shelter Etc for Miss Longfellow,”

A. W. Longfellow, Boston. nd.

Architectural Drawings and Blueprints Collection.

Courtesy of Longfellow House-Washington’s Headquarters National Historic Site.

CONTENTS

Preface.....	iii
Copyright and Privacy Restriction.....	iv
Introduction.....	1
Collection Description	2
Scope and Content Note	3
Series Descriptions	5
Historical Note	6
Alden, Longfellow & Harlow, Architects	6
Alex. Wadsworth, Surveyor.....	6
Aspinwall & Lincoln, Civil Engineers	6
A.W. Longfellow, Architect	7
Ellen Shipman, Landscape Architect.....	7
Ernest W. Bowditch, Engineer	7
Richard Dolben, Landscape Gardener, Florist.....	7
W.A. Mason and C.D. Elliot, Surveyors, Civil Engineers	8
W.A. Mason & Son Co., Civil Engineers	8
William S. Crocker, Civil Engineer.....	8
York Safe and Lock Co.	8
Collection Listing.....	9
Series I. Drawings and Blueprints, By Firm.....	10
Alden, Longfellow & Harlow, Architects.....	10
Alex. Wadsworth, Surveyor.....	10
A.P. Gardner	10
Aspinwall & Lincoln, Civil Engineers.....	10
A.W. Longfellow, Architect	11
Ellen Shipman, Landscape Architect	13
Ernest W. Bowditch, Engineer.....	13
Richard Dolben, Landscape Gardener, Florist.....	14
W.A. Mason and C.D. Elliot, Surveyors, Civil Engineers.....	14
W.A. Mason & Son Co., Civil Engineers	14
William S. Crocker, Civil Engineer	15
York Safe and Lock Co.....	15
Series II. Drawings and Blueprints, Unknown Architect	15

PREFACE

This document, the *Finding Aid for Architectural Drawings and Blueprints Collection, 1847-1936*, describes the group of 52 drawings and plans documenting actual or proposed changes to the Vassall-Craigie-Longfellow house and grounds.

A finding aid was issued in the fall of 1991 as the product of a cataloging project carried out by the Collections Accountability Team, Branch of Museum Services, with the Division of Cultural Resources Management, North Atlantic Regional Office. That finding aid is obsolete with the release of the current document.

COPYRIGHT AND PRIVACY RESTRICTION

The copyright law of the United States (Title 17, *United States Code*) governs the making of photocopies or other reproductions of copyrighted materials. The Privacy Act of 1974 (5 *United States Code* 552a) governs the use of materials that document private individuals, groups and corporations.

Under certain conditions specified in the law, libraries and archives are authorized to furnish a reproduction if the document does not infringe the privacy rights of an individual, group or corporation. These specified conditions of authorized use include:

- non-commercial and non-profit study, scholarship, research or teaching
- criticism or commentary
- as a NPS preservation or security copy for research use
- as a research copy for deposit in another institution

If the researcher later uses a copy or reproduction for purposes in excess of "fair use," the researcher is personally liable for copyright, privacy, or publicity infringement and agrees to indemnify the NPS from any legal action as a result of the error. Permission to obtain a photographic, xerographic, digital or other copy of a document **doesn't** indicate permission to publish, exhibit, perform, reproduce, sell, distribute or prepare derivative works from the document without permission from the copyright holder and from any private individual, group or corporation shown or otherwise recorded.

Permission to publish, exhibit, perform, reproduce, prepare derivative works from, sell or otherwise distribute the item must be obtained separately in writing from the holder of the original copyright (or if the creator is dead from his/her heirs) as well as from any individual(s), groups or corporations whose name, image, recorded words or private information (e.g. employment information) may be reproduced in the source material. The holder of the original copyright **isn't** necessarily the National Park Service. The National Park Service is not legally liable for copyright, privacy or publicity infringement when materials are wrongfully used after being provided to researchers for "fair use."

This institution reserves the right to refuse to accept a copying order if fulfillment of the order is judged in violation of copyright or federal or state privacy or publicity law. This institution also places restrictions on the use of cameras, photocopiers and scanners in the research room.

INTRODUCTION

This finding aid describes Architectural Drawings and Blueprints Collection, 1847-1936, a group of plans documenting changes to the Vassall-Craigie-Longfellow estate. Most modifications were carried out when Miss Alice Mary Longfellow (1850-1928) was in residence.

The collection was processed by in the fall of 1991 by Diane Godwin, Constance Burke, and Steven Ourada of the Collections Accountability Team, Branch of Museum Services, within the Division of Cultural Resources Management, North Atlantic Regional Office, National Park Service.

The plans are arranged alphabetically by architectural firm. Within each firm, the plans are arranged alphabetically by subject. If there was more than one plan of a particular subject, the plans are arranged by size, largest to smallest. The eleven plans that are not associated to particular architectural firms are arranged alphabetically by subject. There is only one copy of each plan unless otherwise noted.

The list in this finding aid describes each drawing in paragraphs which take the following form:

TITLE of drawing; SCALE of drawing (# of inches = # of feet); SIZE (height x width, in centimeters); FORM (color, materials, whether a drawing or blueprint); DATE (month date, year); EXISTENCE OF ANNOTATIONS.

If any piece of information is missing for a particular plan, that deficiency is noted in the descriptive paragraph. Titles are transcribed as found on the plan, with the exception that all titles are listed in lower case, with the only the first letter of each appropriate word capitalized, even if the title on the plan had been in all capitals. When more information than found in the title was necessary to fully describe the subject of the plan, details were added to the titles, and the information was inserted inside [square brackets]. Only one plan indicated who the draftsman was; therefore, only that plan's descriptive paragraph indicates the name of the draftsman.

COLLECTION DESCRIPTION

SCOPE AND CONTENT NOTE

Architectural Drawings and Blueprints Collection, 1847-1936

Accession number: LONG-1, LONG-152.

Catalog number: LONG 16172.

Quantity: 52 drawings and blueprints

Storage: 21 folders in one map case drawer

Location: Longfellow House-Washington's Headquarters National Historic Site, 105 Brattle Street, Cambridge, Massachusetts 02138-3407, (617) 876-4491.

Description: The *Architectural Drawings and Blueprints Collection, 1847-1936* consists of 51 drawings and plans documenting actual or proposed changes to the Vassall-Craigie-Longfellow house and grounds.

The collection is organized into two series: I. Drawings and Blueprints, by Firm, II. Drawings and Blueprints, Unknown Architect.

Preferred Citation: [Identification of item, series], in the Architectural Drawings and Blueprints Collection, 1847-1936 (LONG 16172), Longfellow House-Washington's Headquarters National Historic Site.

Related Materials: Other collections provide additional information:

The Alexander Wadsworth Longfellow (1854-1934) Papers hold materials which give insight into architect Alexander Wadsworth Longfellow, Jr.'s career.

The Patricia R. Pratt Papers, 1759-1994 hold plans related to the 20th century restoration and maintenance of Longfellow House grounds.

18 plans in this collection were removed from *Longfellow House Trust (1913-1974) Records, 1852-1973*, Series III. Financial Records, 1885-1973, Sub-Series C. Maintenance and Repair Records and House Receipts, 1885-1967.

Organization: I. Drawings and Blueprints, by Firm
II. Drawings and Blueprints, Unknown Architect

SERIES DESCRIPTIONS

Series I. Drawings and Blueprints, By Firm

This collection of architectural drawings is composed of drawings and blueprints created by twelve different architectural firms: Alden Longfellow & Harlow, Alex Wadsworth, A.P. Gardner, Aspinwall & Lincoln, A.W. Longfellow, Ellen Shipman, Ernest W. Bowditch, Richard Dolben, W.A. Mason and C.D. Elliot, W.A. Mason & Son Co., William S. Crocker, and York Safe and Lock Co. The subject matter of the plans varies, but all have to do with alterations made to the Vassall-Craigie-Longfellow house and surrounding land. The drawings cover many topics: the bathroom and china cupboard; the city of Cambridge; the elevator; the Longfellow estate; the exterior of the house; floor plans; the flower garden and the kitchen; land in Cambridge owned by the Longfellows; the lattice in the garden; the linen closet; Longfellow park; the porch off of the kitchen; the roof balustrade; the sewer system/plumbing for the house; the stable; the telephone booth; and the vault. [Note: Some of the drawings depict alterations that were not carried out.]

This series is organized alphabetically by the firm's name.

Series II. Drawings and Blueprints, Unknown Architect

Most of the blueprints and plans are attributable to an architect or architectural firm. However, there are eleven additional blueprints and drawings on which there is no listing of what architectural firms created the plans. These eleven cover the following subjects: the city of Cambridge; two children's drawings of the Longfellow estate; floor plans of the Vassall-Craigie Longfellow house; the kitchen and porch; the roof balustrade; and the vault.

This series is organized alphabetically by subject.

HISTORICAL NOTE

ALDEN, LONGFELLOW & HARLOW, ARCHITECTS

6 Beacon Street, Boston, Mass.
1887-1896

Established in 1887 as the successor to Longfellow & Harlow, with partners Frank Alden, Alexander Wadsworth Longfellow, Jr. (1854-1934), and Alfred Harlow. The firm practiced in Boston and Pittsburgh until a split in 1896, after which Longfellow remained in Boston and Alden & Harlow in Pittsburgh.

Alexander Wadsworth Longfellow, Jr. was a nephew of the poet Henry Wadsworth Longfellow. His papers are found in the Longfellow House-Washington's Headquarters NHS archives.

ALEX. WADSWORTH, SURVEYOR

Boston, Mass.

ASPINWALL & LINCOLN, CIVIL ENGINEERS

Boston, MA
1877-c. 1918

Established as a partnership of Thomas Aspinwall (1853-1918) and Edwin H. Lincoln in February 1877. The firm's addresses in Boston included 7 Exchange Place (1879), 12 Pearl Street (1887, 1888, 1891), 120 Tremont (1902-3, 1904, 1906), and 3 Hamilton Place (1916, 1919).

Thomas Aspinwall was a first cousin of architect Alexander Wadsworth Longfellow, Jr., through their mothers. He graduated from the Massachusetts Institute of Technology in 1876; he became a member of the Boston Society of Civil Engineers in 1880 and of the American Society of Civil Engineers in 1888.¹ Lincoln was also a graduate of the Massachusetts Institute of Technology and a member of the Boston Society of Civil Engineers. The firm was succeeded by William S. Crocker. The archives of Aspinwall & Lincoln are held by DGT Associates.²

¹ Desmond FitzGerald and Edwin H. Lincoln, "Memoirs of Deceased Members: Thomas Aspinwall," *Journal of the Boston Society of Civil Engineers*, Vol. 5-6, p. 177

² DGT Associates. "Our Legacy, from 1877 to Today." Online: <https://dgtassociates.com/dgt-associates/> Accessed 5/23/2019.

A.W. LONGFELLOW, ARCHITECT

1124 Tremont Building, Boston, Mass.
1896-[d. 1934]

Alexander Wadsworth Longfellow, Jr. (1854-1934) established his own firm Boston in 1896, after splitting from Alden, Longfellow & Harlow.

Alexander Wadsworth Longfellow, Jr. was a nephew of the poet Henry Wadsworth Longfellow. His papers are found in the Longfellow House-Washington's Headquarters NHS archives.

ELLEN SHIPMAN, LANDSCAPE ARCHITECT

21 Beekman Place, New York City
c. 1912-[d. 1950]

Ellen Biddle Shipman (1869-1950) was one of few women in the male-dominated profession of landscape architecture. She studied at Radcliffe College, and began her career at the Cornish Art Colony with mentor Charles Platt. She opened her own office in New York City by 1920. From there, she worked on a redesign of the Longfellow garden for Alice Mary Longfellow in 1923-5.³

ERNEST W. BOWDITCH, ENGINEER

60 Devonshire Street, Boston, Mass.
c. 1870-[d. 1918]

Ernest Bowditch (1850-1918) was a landscape gardener and engineer active in Boston. He attended the Massachusetts Institute of Technology from 1865-1869, though he did not earn a degree. In the early 1870s he laid out roads, paths, and gardens at Mount Auburn Cemetery in Cambridge. Over his career, he worked with other engineering, architectural, and landscape firms, including Shedd & Sawyer, Peabody & Stearns, H.H. Richardson, Robert Copeland, Frederick Law Olmsted, Sr., and John Charles Olmsted.⁴

RICHARD DOLBEN, LANDSCAPE GARDENER, FLORIST

Cambridge, Mass.

English landscape gardener.

³ "Ellen Shipman, 1869-1950," The Cultural Landscape Foundation, Online: <https://tclf.org/pioneer/ellen-shipman>

⁴ "Ernest W. Bowditch, 1850-1918," The Cultural Landscape Foundation, Online: <https://tclf.org/pioneer/ernest-bowditch>

W.A. MASON AND C.D. ELLIOT, SURVEYORS, CIVIL ENGINEERS

Cambridge, Mass.
1839-

W.A. MASON & SON Co., CIVIL ENGINEERS

Cambridge, Mass.
1839-c. 1925

Successor firm to W.A. Mason and C.D. Elliot. Principals William A. Mason (1816-1882) and Charles Albert Mason (1861-1930), member of Boston Society of Civil Engineers.

WILLIAM S. CROCKER, CIVIL ENGINEER

46 Cornhill, Boston, Mass.
1910-1954

Successor firm to Aspinwall & Lincoln. The firm became associated with New England Survey Service, Inc. in 1954. The archives of William S. Crocker Company are held by DGT Associates.⁵

YORK SAFE AND LOCK Co.

Boston, Mass.
1882-1946

Established by Israel Laucks in York, PA; sold to Diebold, Incorporated, in 1946. The company established satellite dealers nationally, including in Boston.

⁵ DGT Associates. "Our Legacy, from 1877 to Today." Online: <https://dgtassociates.com/dgt-associates/> Accessed 5/23/2019.

COLLECTION LISTING

SERIES I. DRAWINGS AND BLUEPRINTS, BY FIRM

Alden, Longfellow & Harlow, Architects

Drawing Description	Folder
Alterations of Craigie House Stable, Cambridge, Mass.: Plan of First Floor; scale: 1/4" = 1'; h 38.0 x w 72.0 cm; black, red, and peach (originally orange) ink drawing on white linen; no date; annotated in pencil. ⁶	1
Alterations of Craigie House Stable, Cambridge, Mass.: Plan of First Floor; scale: 1/4" = 1'; h 32.0 x w 54.5 cm; black, red, and peach (originally orange) ink drawing on white linen; no date; annotated in pencil. [attributed to Alden, Longfellow & Harlow] ⁷	1
Rear Elevation - Alterations of Craigie House Stable, Cambridge, Mass.; scale: 1/4" = 1'; h 31.5 x w 55.5 cm; black and red ink drawing on white linen; no date; annotated in pencil. [attributed to Alden, Longfellow & Harlow] ⁸	1
Front Elevation Alterations of Craigie House Stable, Cambridge, Mass.; scale: 1/4" = 1'; h 31.5 x w 51.5 cm; black and red ink drawing on white linen; no date; annotated in pencil. [attributed to Alden, Longfellow & Harlow] ⁹	1

Alex. Wadsworth, Surveyor

Drawing Description	Folder
Plan of the Craigie Estate, in Cambridge; scale: 1" = 200'; h 61.4 x w 83.8 cm, black on white paper drawing with white linen backing, printed; January 1850; annotated in red pen and pencil.	17

A.P. Gardner

Drawing Description	Folder
no title [Vassall-Craigie-Longfellow house]; no scale indicated; h 51.5 x w 100.5 cm; yellow, green, and pencil drawing on paper; no date; annotated in pencil.	18

Aspinwall & Lincoln, Civil Engineers

⁶ Removed from folder "Maintenance and repairs -- barn, n.d.," in Longfellow House Trust, Series III. Financial Records, C. Maintenance and Repair Records and House Receipts. (LHT Box 11, Folder 5)

⁷ Removed from folder "Maintenance and repairs -- barn, n.d.," in Longfellow House Trust, Series III. Financial Records, C. Maintenance and Repair Records and House Receipts. (LHT Box 11, Folder 5)

⁸ Removed from folder "Maintenance and repairs -- barn, n.d.," in Longfellow House Trust, Series III. Financial Records, C. Maintenance and Repair Records and House Receipts. (LHT Box 11, Folder 5)

⁹ Removed from folder "Maintenance and repairs -- barn, n.d.," in Longfellow House Trust, Series III. Financial Records, C. Maintenance and Repair Records and House Receipts. (LHT Box 11, Folder 5)

Drawing Description	Folder
Plan of Partition of the Estate of Henry W. Longfellow; scale: 1" = 60'; h 71.7 x w 40.6 cm; white on blue blueprint with sections colored red, blue, and green; October 16, 1888; not annotated.	2
Plan of Partition of the Estate of Henry W. Longfellow; scale: 1" = 60'; h 66.3 x w 36.6 cm; white on blue blueprint; October 16, 1888; annotated in black ink and pencil.	2
Plan of Partition of the Estate of Henry W. Longfellow; scale: 1" = 60'; h 71.7 x w 40.6 cm; white on blue blueprint with sections colored red, blue, and green; October 16, 1888; not annotated. (From accession LONG-152)	2

A.W. Longfellow, Architect

Drawing Description	Folder
New Bathroom in Craigie House, Cambridge, Mass.; scale: 1/4" = 1'; h 30.2 x w 45.5 cm; pencil and black ink drawing on white linen; April 22, 1902; annotated in red ink and pencil. ¹⁰	3
New Bathroom in Craigie House, Cambridge, Mass.; scale: 1/4" = 1'; h 25.3 x w 39.3 cm; white on blue blueprint with orange and yellow shading; April 14, 1902; annotated in red ink. ¹¹	3
New Bathroom in Craigie House, Cambridge, Mass.; scale: 1/4" = 1'; h 25.1 x w 40.4 cm; white on blue blueprint with yellow and red shading; April 22, 1902; annotated in red ink. ¹²	3
Craigie House, Cambridge, Mass. Detail of New Linen Closet in New Passage; scale: 3/4" = 1'; h 33.7 x w 37.9 cm; white on blue blueprint with yellow markings; April 16, 1902; not annotated. ¹³	3
Alterations to Craigie House, Cambridge, Mass., Changes in Bathroom, 2nd Story; scale: 3/4" = 1'; h 47.7 x w 70.3 cm; pencil and black, red, and blue ink drawing on white linen; June 9, 1902; annotated in pencil. ¹⁴	4

¹⁰ Removed from folder "Maintenance and repairs -- bathrooms, 1885-1942," in Longfellow House Trust, Series III. Financial Records, C. Maintenance and Repair Records and House Receipts. (LHT Box 11, Folder 6)

¹¹ Removed from folder "Maintenance and repairs -- bathrooms, 1885-1942," in Longfellow House Trust, Series III. Financial Records, C. Maintenance and Repair Records and House Receipts. (LHT Box 11, Folder 6)

¹² Removed from folder "Maintenance and repairs -- bathrooms, 1885-1942," in Longfellow House Trust, Series III. Financial Records, C. Maintenance and Repair Records and House Receipts. (LHT Box 11, Folder 6)

¹³ Removed from folder "Maintenance and repairs -- blueprints and drawings, 1894-ca. 1906," in Longfellow House Trust, Series III. Financial Records, C. Maintenance and Repair Records and House Receipts. (LHT Box 11, Folder 4)

Drawing Description	Folder
Craigie House, Cambridge Mass. [plan of new H.P. floor and partition]; scale: 1/4" = 1'; h 32.0 x w 27.3 cm; white on blue blueprint with orange and yellow shading; April 12, 1902; not annotated.	4
Craigie House, Cambridge, Mass. [plan of new H.P. floor and partition]; scale 1/4" = 1'; h 47.6 x w 34.9 cm; pencil and black, red, and blue ink drawing on white linen; April 12, 1902; annotated in pencil.	4
China Cupboard for Miss Longfellow "Craigie House" Cambridge, Mass.; scale: 3/4" = 1'; h 47.3 x w 28.7 cm; black ink on white linen, drawing; not annotated.	5
Elevator Enclosure Craigie House, Cambridge, Mass.; scale: 3/4" = 1'; h 57.2 x w 47.5 cm; black and red ink and pencil drawing on white linen; no date; not annotated. ¹⁵	6
Elevator Enclosure Craigie House, Cambridge, Mass.; scale: 3/4" = 1'; h 56.1 x w 47.5 cm, black ink and pencil drawing on white linen; no date; not annotated.	6
Additions to "Craigie House" [side elevation and rear elevation, first floor plan, basement plan, as related to the kitchen] for Miss Longfellow, Cambridge, Mass., Plan and Elevations; scales: 1/4" = 1'; h 47.5 x w 56.0 cm; red, yellow and pencil drawing on paper with white linen backing; no date; annotated in pencil. ¹⁶	13
Additions to "Craigie House" [side elevation, rear elevation, first floor plan, and basement plan, as related to the kitchen] for Miss Longfellow, Cambridge, Mass., Plans, Elevations and Section; scale: 1/4" = 1'; h 53.5 x w 64.0 cm; black, brown, red, and blue ink drawing on white linen; no date; annotated in pencil. ¹⁷	13
Additions to "Craigie House" [side elevation, rear elevation, and plan, as related to the kitchen] for Miss Longfellow, Cambridge, Mass., Plan and Elevations; scale: 1/4" = 1' and 3/4" = 1'; h 58.2 x w 73.5 cm; white on blue blueprint with yellow and brown shading; no date; not annotated.	13

¹⁴ Removed from folder "Maintenance and repairs -- bathrooms, 1885-1942," in Longfellow House Trust, Series III. Financial Records, C. Maintenance and Repair Records and House Receipts. (LHT Box 11, Folder 6)

¹⁵ Removed from folder "Maintenance and repairs -- blueprints and drawings, 1894-ca. 1906," in Longfellow House Trust, Series III. Financial Records, C. Maintenance and Repair Records and House Receipts. (LHT Box 11, Folder 4)

¹⁶ Removed from folder "Maintenance and repairs -- blueprints and drawings, 1894-ca. 1906," in Longfellow House Trust, Series III. Financial Records, C. Maintenance and Repair Records and House Receipts. (LHT Box 11, Folder 4)

¹⁷ Removed from folder "Maintenance and repairs -- blueprints and drawings, 1894-ca. 1906," in Longfellow House Trust, Series III. Financial Records, C. Maintenance and Repair Records and House Receipts. (LHT Box 11, Folder 4)

Drawing Description	Folder
Additions to "Craigie House" [side elevation, rear elevation, first floor plan, and basement plan, as related to the kitchen] for Miss Longfellow, Cambridge, Mass., Plans, Elevations and Sections; scales: 1/4" = 1' and 3/4" = 1'; h 59.0 x w 75.0 cm; black, brown, red, and blue ink drawing on white linen; no date; not annotated.	13
Drawing for Lattice, Shelter Etc. For Miss Longfellow, Craigie House, Cambridge, Massachusetts; scale: 1/4" = 1', detail 3/4" = 1'; h 39.5 x w 72.2 cm, white on blue blueprint with paper backing; no date; annotated in pencil. ¹⁸	14
Drawing for Lattice, Shelter Etc. For Miss Longfellow Craigie House, Cambridge, Massachusetts; scale 1/4" = 1', detail 3/4" = 1 foot; h 38.9 x w 71.5 cm; black and red ink drawing on white linen; no date; annotated in pencil. ¹⁹	14
Details of Telephone Booth House of Mrs. L.W.L. Barrett, Portland Maine; scale: 3/4" = 1'; h 52.0 x w 41.1 cm; pencil drawing on paper; no date; not annotated.	7

Ellen Shipman, Landscape Architect

Drawing Description	Folder
Plan Showing Dimensions of Beds at East End of Garden for Miss Alice Longfellow, Cambridge, Mass.; scale: 1" = 5'; h 61.0 x w 98.0 cm; white on blue blueprint; March 1925; not annotated; by draftsman C.A.B.?. ²⁰	19
Perennial Planting Plan for the Garden of Miss Alice Longfellow, Cambridge, Mass.; scale: 1" = 5'; h 60.8 x w 97.8 cm; white on blue blueprint; no date; not annotated. ²¹	19
Shrub and Bulb Planting Plan for the Garden of Miss Alice Longfellow, Cambridge, Mass.; scale: 1" = 5'; h 59.5 x w 89.0 cm; white on blue blueprint; no date; not annotated. ²²	19

Ernest W. Bowditch, Engineer

Drawing Description	Folder
----------------------------	---------------

¹⁸ Removed from folder "Longfellow House grounds, 1852-1949," in Longfellow House Trust, Series IV. "Craigie" House as a Museum, E. Researcher Materials, 1. Subject Research. (LHT Box 21, Folder 8)

¹⁹ Removed from folder "Longfellow House grounds, 1852-1949," in Longfellow House Trust, Series IV. "Craigie" House as a Museum, E. Researcher Materials, 1. Subject Research. (LHT Box 21, Folder 8)

²⁰ Removed from folder "Longfellow House grounds, 1852-1949," in Longfellow House Trust, Series IV. "Craigie" House as a Museum, E. Researcher Materials, 1. Subject Research. (LHT Box 21, Folder 8)

²¹ Removed from folder "Longfellow House grounds, 1852-1949," in Longfellow House Trust, Series IV. "Craigie" House as a Museum, E. Researcher Materials, 1. Subject Research. (LHT Box 21, Folder 8)

²² Removed from folder "Longfellow House grounds, 1852-1949," in Longfellow House Trust, Series IV. "Craigie" House as a Museum, E. Researcher Materials, 1. Subject Research. (LHT Box 21, Folder 8)

Drawing Description	Folder
Plumbing in Longfellow House, Cambridge, Mass.; scale: 1/4" = 1'; h 63.4 x w 41.0 cm; pencil, black and red ink drawing on white linen; 1885; not annotated. ²³	20
Location of Sewer H.W. Longfellow Estate; scale: 1" = 20'; h 70.1 x w 35.6 cm; black and red ink drawing on white linen; January, 1888; not annotated. ²⁴	20
Longfellow Estate, Cambridge, Mass. [location of sewer pipes]; no scale indicated; h 64.3 x w 73.4 cm; black and red ink drawing on white linen; April 1885, annotated with pencil. ²⁵	20

Richard Dolben, Landscape Gardener, Florist

Drawing Description	Folder
Plan for Flower Garden for F. Longfellow Esq., Cambridge; scale: 2/100' = 1'; h 42.8 x w 71.7 cm; black ink drawing on white paper with brown and green shading; 1847; not annotated.	15

W.A. Mason and C.D. Elliot, Surveyors, Civil Engineers

Drawing Description	Folder
Plan of Land in Cambridge, Mass. Owned by H.W. Longfellow. "Homestead"; scale: 1" = 30'; h 80.0 x w 53.0 cm; pencil and black and red ink on white paper with white linen backing; September 1871; annotated in black ink and pencil.	8
Plan of Land in Cambridge Owned by H.W. Longfellow; scale: 1" = 30'; h 80.0 x w 53.0 cm; pencil and black and red ink drawing on white paper; September 1871; not annotated.	8

W.A. Mason & Son Co., Civil Engineers

Drawing Description	Folder
Plan of Land in Cambridge, Mass.; scale: 1" = 20'; h 40.2 x w 54.9 cm; white on blue blueprint; June 19, 1930; annotated in pencil.	16
Plan of Land in Longfellow Park, Cambridge, Mass.; scale: 1" = 20'; h 52.9 x w 41.0 cm; white on blue blueprint; March 3, 1930; annotated in pencil.	16

²³ Removed from folder "Maintenance and repairs -- bathrooms, 1885-1942," in Longfellow House Trust, Series III. Financial Records, C. Maintenance and Repair Records and House Receipts. (LHT Box 11, Folder 6)

²⁴ Removed from folder "Longfellow House grounds, 1852-1949," in Longfellow House Trust, Series IV. "Craigie" House as a Museum, E. Researcher Materials, 1. Subject Research. (LHT Box 21, Folder 8)

²⁵ Removed from folder "Longfellow House grounds, 1852-1949," in Longfellow House Trust, Series IV. "Craigie" House as a Museum, E. Researcher Materials, 1. Subject Research. (LHT Box 21, Folder 8)

William S. Crocker, Civil Engineer

Drawing Description	Folder
Plan of Land in Cambridge, Mass.; scale: 1" = 50'; h 38.7 x w 26.4 cm; printed blue plan on white paper; January 7, 1936; annotated with pencil.	9

York Safe and Lock Co.

Drawing Description	Folder
Proposed [plan for vault] for the Longfellow House, Cambridge, Mass.; no scale indicated; h 61.5 x w 45.5 cm; white on blue blueprint; December 1, 1930; not annotated. ²⁶	10
Proposed [plan for vault] for the Longfellow House, Cambridge, Mass.; no scale indicated; h 45.5 x w 61.5 cm; white on blue blueprint; November 29, 1930; annotated in pencil. ²⁷	10

SERIES II. DRAWINGS AND BLUEPRINTS, UNKNOWN ARCHITECT

Drawing Description	Folder
Plan of First Floor Vassall-Craigie-Longfellow House, Cambridge, Mass.; scale: 1/8" = 1'; h 27.5 x w 42.0 cm; black and peach (originally orange) ink drawing on paper; no date; annotated in pencil. ²⁸	11
Plan of Second Floor, Vassall-Craigie-Longfellow House, Cambridge, Mass.; scale: 1/8" = 1'; h 27.0 x w 42.0 cm; black and peach (originally orange) ink drawing on paper; no date; annotated in pencil. ²⁹	11
Plan of Third Floor, Vassall-Craigie-Longfellow House, Cambridge, Mass.; scale: 1/8" = 1'; h 27.0 x w 42.0 cm; black and peach (originally orange) ink drawing on paper; no date; annotated in pencil. ³⁰	11

²⁶ Removed from folder "Maintenance and repairs -- vaults, 1916-1942," in Longfellow House Trust, Series III. Financial Records, C. Maintenance and Repair Records and House Receipts. (LHT Box 11, Folder 9)

²⁷ Removed from folder "Maintenance and repairs -- vaults, 1916-1942," in Longfellow House Trust, Series III. Financial Records, C. Maintenance and Repair Records and House Receipts. (LHT Box 11, Folder 9)

²⁸ Removed from folder "Maintenance and repairs -- blueprints and drawings, 1894-ca. 1906," in Longfellow House Trust, Series III. Financial Records, C. Maintenance and Repair Records and House Receipts. (LHT Box 11, Folder 4)

²⁹ Removed from folder "Maintenance and repairs -- blueprints and drawings, 1894-ca. 1906," in Longfellow House Trust, Series III. Financial Records, C. Maintenance and Repair Records and House Receipts. (LHT Box 11, Folder 4)

³⁰ Removed from folder "Maintenance and repairs -- blueprints and drawings, 1894-ca. 1906," in Longfellow House Trust, Series III. Financial Records, C. Maintenance and Repair Records and House Receipts. (LHT Box 11, Folder 4)

Drawing Description	Folder
Plan of Second Floor of 1793 Wing; scale: 1/8" = 1'; h 27.5 x w 41.5 cm; black and peach (originally orange) ink drawing on paper; no date; annotated in pencil. ³¹	11
[Child's drawing of the Longfellow House]; no scale indicated; h 23.5 x w 38.0 cm; pencil drawing on paper with white linen backing; no date; annotated in pencil. ³²	12
[Child's drawing of the Longfellow House]; no scale indicated; h 23.5 x w 37.5 cm; pencil drawing on paper with white linen backing; no date; annotated in pencil. ³³	12
Craigie House Alterations [of kitchen]; no scale indicated; h 15.5 x w 22.5 cm; black ink drawing on white linen; July 3, 1894; L.A.H., draftsman? or architect?; not annotated. ³⁴	12
Drawing of Porch [off of kitchen] "Craigie House," Cambridge, Mass.; scale: 3/4" = 1'; h 36.5 x w 50.5 cm; black and red ink drawing on white linen; no date; not annotated. ³⁵	12
Railing of Roof: This was copied for the Terrace Balustrade. The Newels of the Veranda Steps are Like These Posts; no scale indicated; h 28.0 x w 20.5 cm; white on black blueprint?; no date; not annotated.	12
no title [plan of vault door]; no scale indicated; h 35.5 x w 21.0 cm; blue and pencil drawing on paper; no date; annotated in pencil. ³⁶	12
City of Cambridge; scale: 1" = 40'; h 58.5 x w 82.0 cm; blue ink on white papers; July 1930; not annotated.	21

³¹ Removed from folder "Maintenance and repairs -- blueprints and drawings, 1894-ca. 1906," in Longfellow House Trust, Series III. Financial Records, C. Maintenance and Repair Records and House Receipts. (LHT Box 11, Folder 4)

³² Removed from folder "Longfellow House grounds, 1852-1949," in Longfellow House Trust, Series IV. "Craigie" House as a Museum, E. Researcher Materials, 1. Subject Research. (LHT Box 21, Folder 8)

³³ Removed from folder "Longfellow House grounds, 1852-1949," in Longfellow House Trust, Series IV. "Craigie" House as a Museum, E. Researcher Materials, 1. Subject Research. (LHT Box 21, Folder 8)

³⁴ Removed from folder "Maintenance and repairs -- blueprints and drawings, 1894-ca. 1906," in Longfellow House Trust, Series III. Financial Records, C. Maintenance and Repair Records and House Receipts. (LHT Box 11, Folder 4)

³⁵ Removed from folder "Maintenance and repairs -- blueprints and drawings, 1894-ca. 1906," in Longfellow House Trust, Series III. Financial Records, C. Maintenance and Repair Records and House Receipts. (LHT Box 11, Folder 4)

³⁶ Removed from folder "Maintenance and repairs -- vaults, 1916-1942," in Longfellow House Trust, Series III. Financial Records, C. Maintenance and Repair Records and House Receipts. (LHT Box 11, Folder 9)