



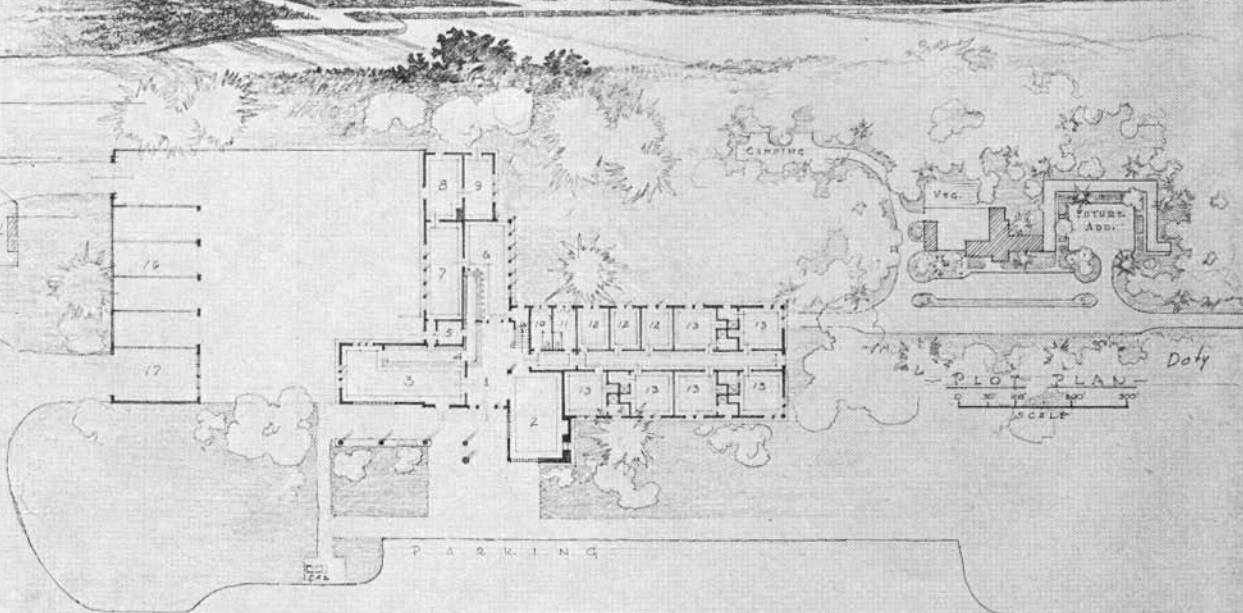

- LEGEND
- 1 LOBBY
  - 2 LOUNGE
  - 3 GENERAL STORE
  - 4 COUNTER
  - 5 OFFICE
  - 6 COFFEE SHOP
  - 7 KITCHEN
  - 8 STORAGE
  - 9 FURNACE
  - 10 MEN
  - 11 WOMEN
  - 12 ROOMS
  - 13 ROOMS WITH BATH
  - 14 EMPLOYEES
  - 15 HANDBAGS 1ST.
  - 16 EQUIPMENT
  - 17 REPAIR SHOP

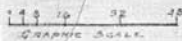

U.S. DEPARTMENT OF THE INTERIOR - NATIONAL PARK SERVICE  
ALASKA HIGHWAY LAND PLANNING SURVEY.

### THE FUTURE ROADHOUSE

SCALE AS SHOWN

MAY 1944 DESIGNED BY DOTY ARCHITECTS DRAWN BY DOTY W. DRAWING NO. LPD-AN-701-V