


See drawing 19

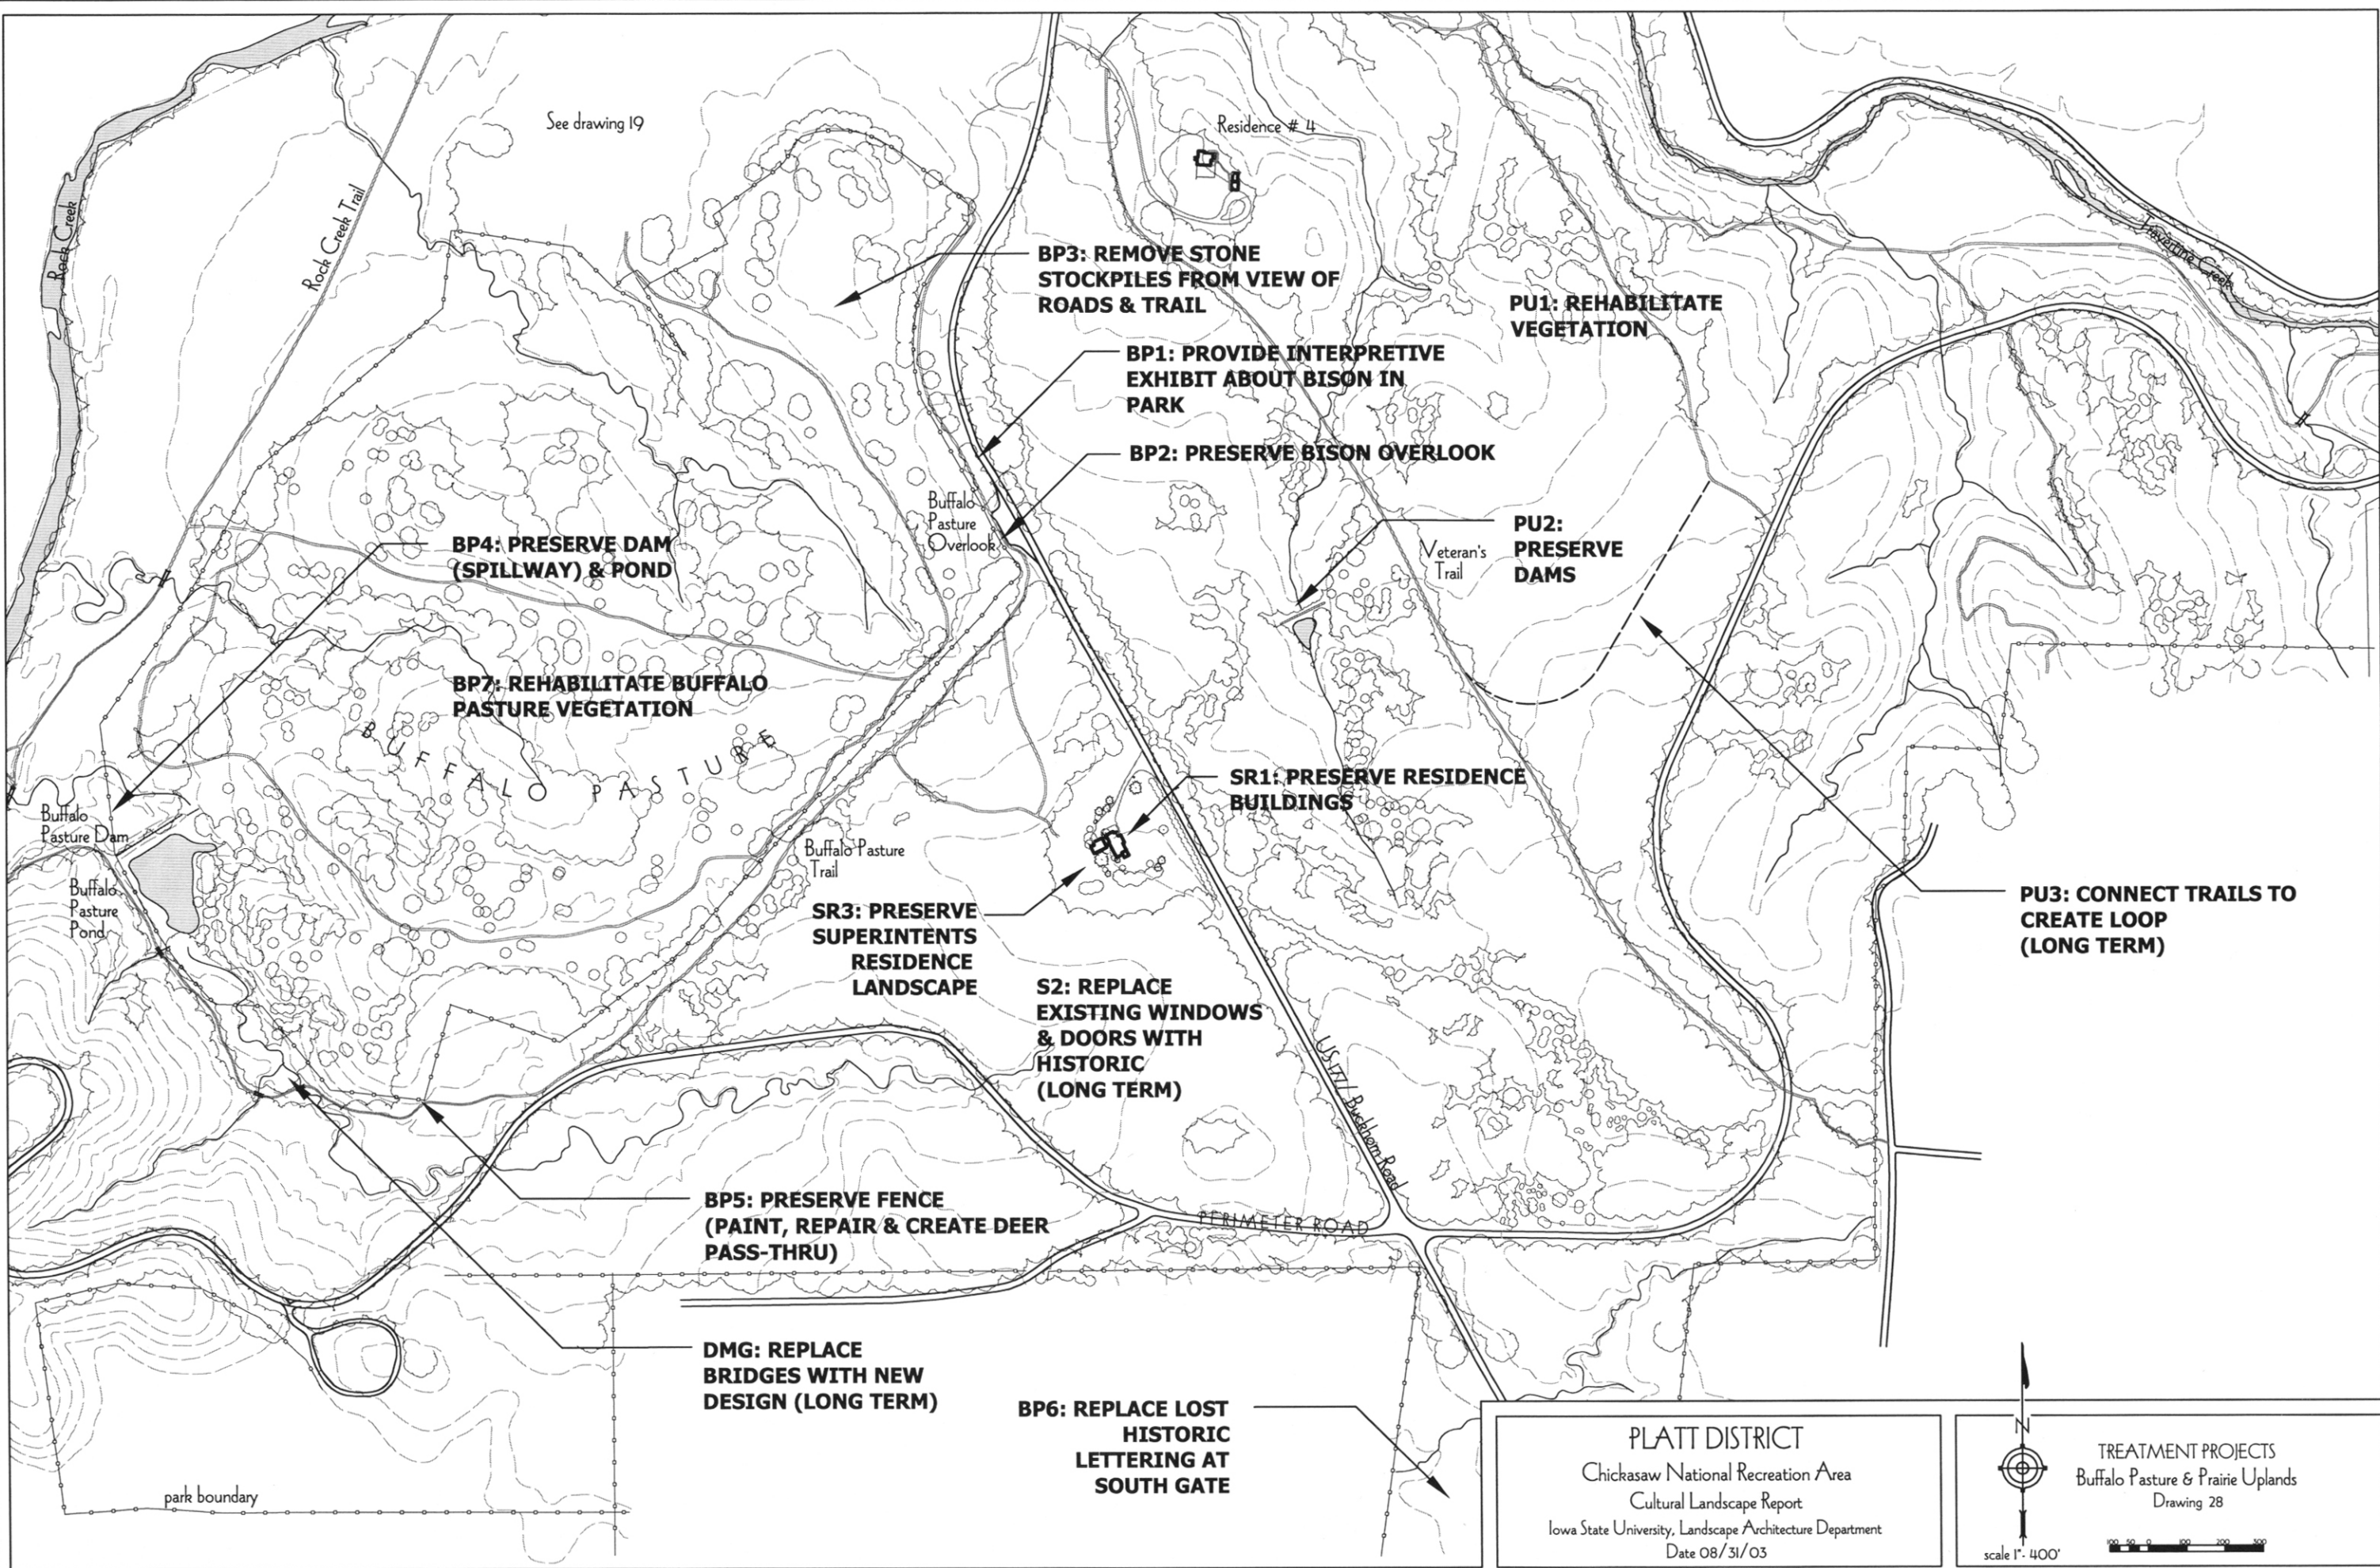

**BP3: REMOVE STONE STOCKPILES FROM VIEW OF ROADS & TRAIL**

**PU1: REHABILITATE VEGETATION**

**BP1: PROVIDE INTERPRETIVE EXHIBIT ABOUT BISON IN PARK**

**BP2: PRESERVE BISON OVERLOOK**

**PU2: PRESERVE DAMS**

**BP4: PRESERVE DAM (SPILLWAY) & POND**

**BP7: REHABILITATE BUFFALO PASTURE VEGETATION**

**SR1: PRESERVE RESIDENCE BUILDINGS**

**PU3: CONNECT TRAILS TO CREATE LOOP (LONG TERM)**

**SR3: PRESERVE SUPERINTENDENTS RESIDENCE LANDSCAPE**

**S2: REPLACE EXISTING WINDOWS & DOORS WITH HISTORIC (LONG TERM)**

**BP5: PRESERVE FENCE (PAINT, REPAIR & CREATE DEER PASS-THRU)**

**DMG: REPLACE BRIDGES WITH NEW DESIGN (LONG TERM)**

**BP6: REPLACE LOST HISTORIC LETTERING AT SOUTH GATE**

**PLATT DISTRICT**

Chickasaw National Recreation Area  
Cultural Landscape Report  
Iowa State University, Landscape Architecture Department  
Date 08/31/03



TREATMENT PROJECTS  
Buffalo Pasture & Prairie Uplands  
Drawing 28

scale 1" = 400'



park boundary