


# LEGEND OF STRUCTURES

- |                            |  |
|----------------------------|--|
| 1. HAMPTON MANSION         | 16. HORSE STABLE #2                          |
| 2. CABSTAKER'S HOUSE       | 17. GATE - DESIGNED BY JOHN LAING ARCH. 1875 |
| 3. SHED                    | 18. FAMILY BURIAL GROUND                     |
| 4. CARRIAGE HOUSE          | 19. CARRIAGE HOUSE SITE                      |
| 5. GREENHOUSE - 1          | 20. EXISTING PASTEROLE                       |
| 6. GREENHOUSE - 2          | 21. PASTEROLE IN RUINS                       |
| 7. PUMPHOUSE               |  |
| 8. GARAGE                  |  |
| 9. STORAGE                 |  |
| 10. STORAGE                |  |
| 11. LATRINE                |  |
| 12. LATRINE                |  |
| 13. ORANGERY (BURNED 1910) |  |
| 14. ICE HOUSE              |  |
| 15. HORSE STABLE #1        |  |

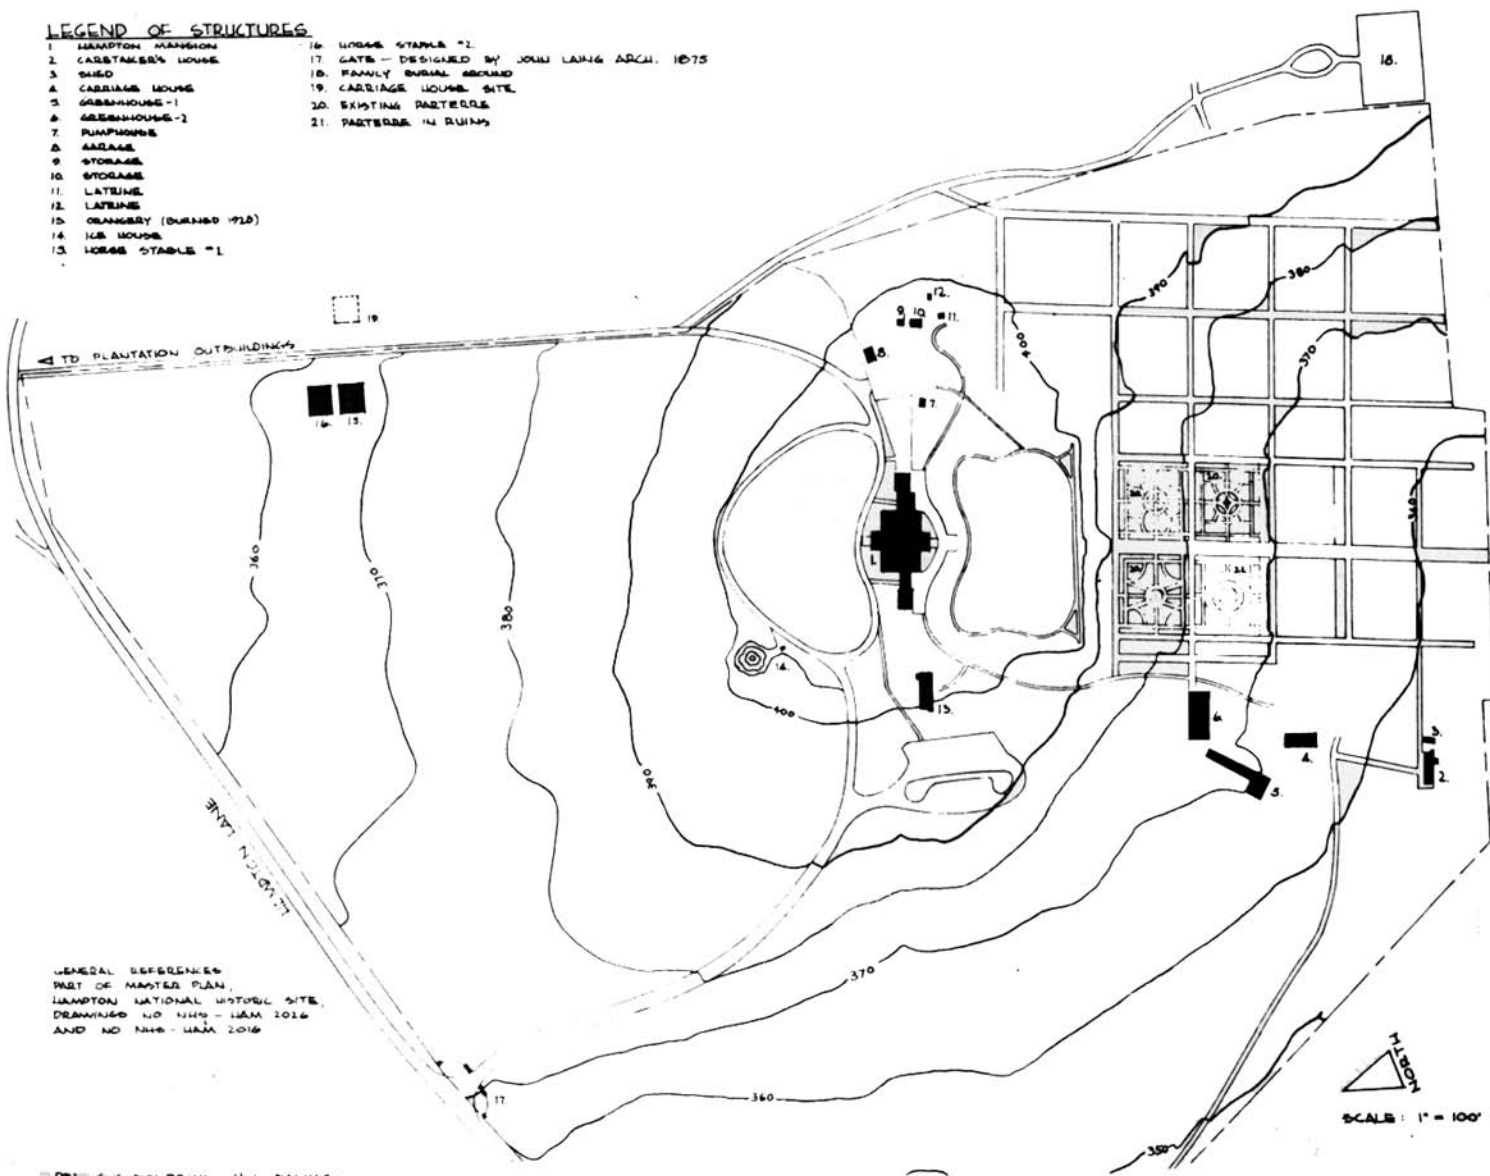

GENERAL REFERENCES  
 PART OF MASTER PLAN  
 HAMPTON NATIONAL HISTORIC SITE  
 DRAWINGS NO. 1114 - JAN. 1916  
 AND NO. 1140 - JAN. 1916

DRG. C. C. BOLDRICK, H. L. BANKS