




1 Entrance Exhibit Elevation
3/8" = 1'-0"



2 Entrance Exhibit Plan
3/8" = 1'-0"

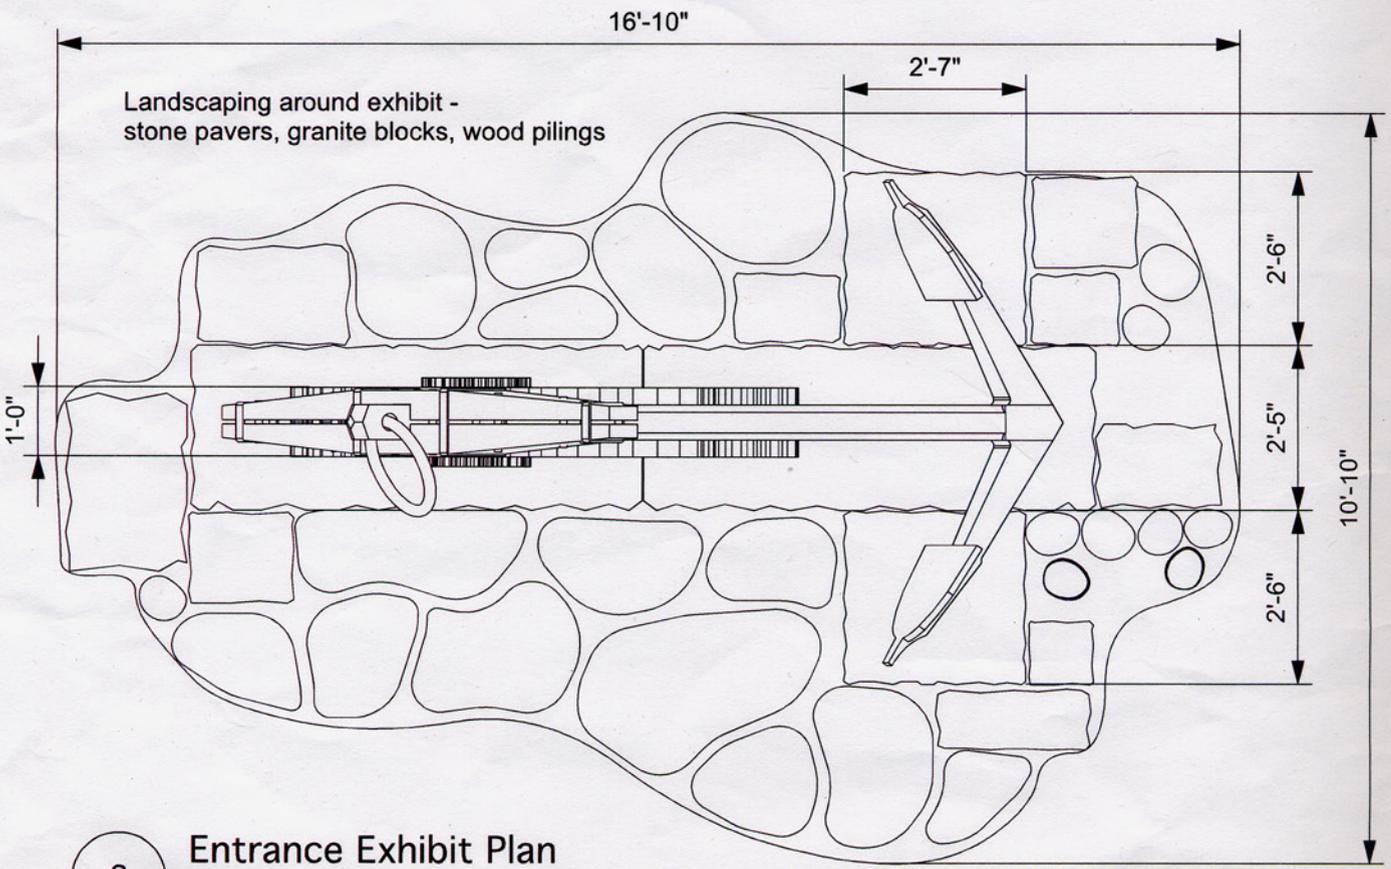

3 Entrance Exhibit Perspective View
Not to scale

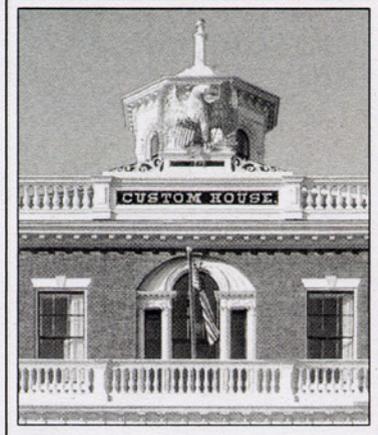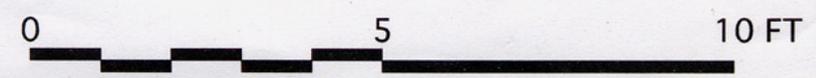

Project:
Derby Wharf World Trade Exhibit
Salem Maritime National Historic Site

Exhibit Fabricator:
Mystic Scenic Studios Inc.
293 Lenox Street
Norwood, Massachusetts 02062
Tel: 781-440-0914
www.mysticscenic.com

Exhibit Designer:
Wondercabinet Interpretive Design Inc.
7 Muzzey Street
Lexington, Massachusetts 02421
Tel: 781-652-8745
www.wondercabinet.com

Project Phase:
Final Design Development

Drawing Title:
Welcome and Intro Entrance Exhibit

Issue Date / Notes:
5/22/09

File: SDW_DD_3.mcd
Drawing Number:

EX 01.2