



1 BUILDING SECTION LOOKING NORTH

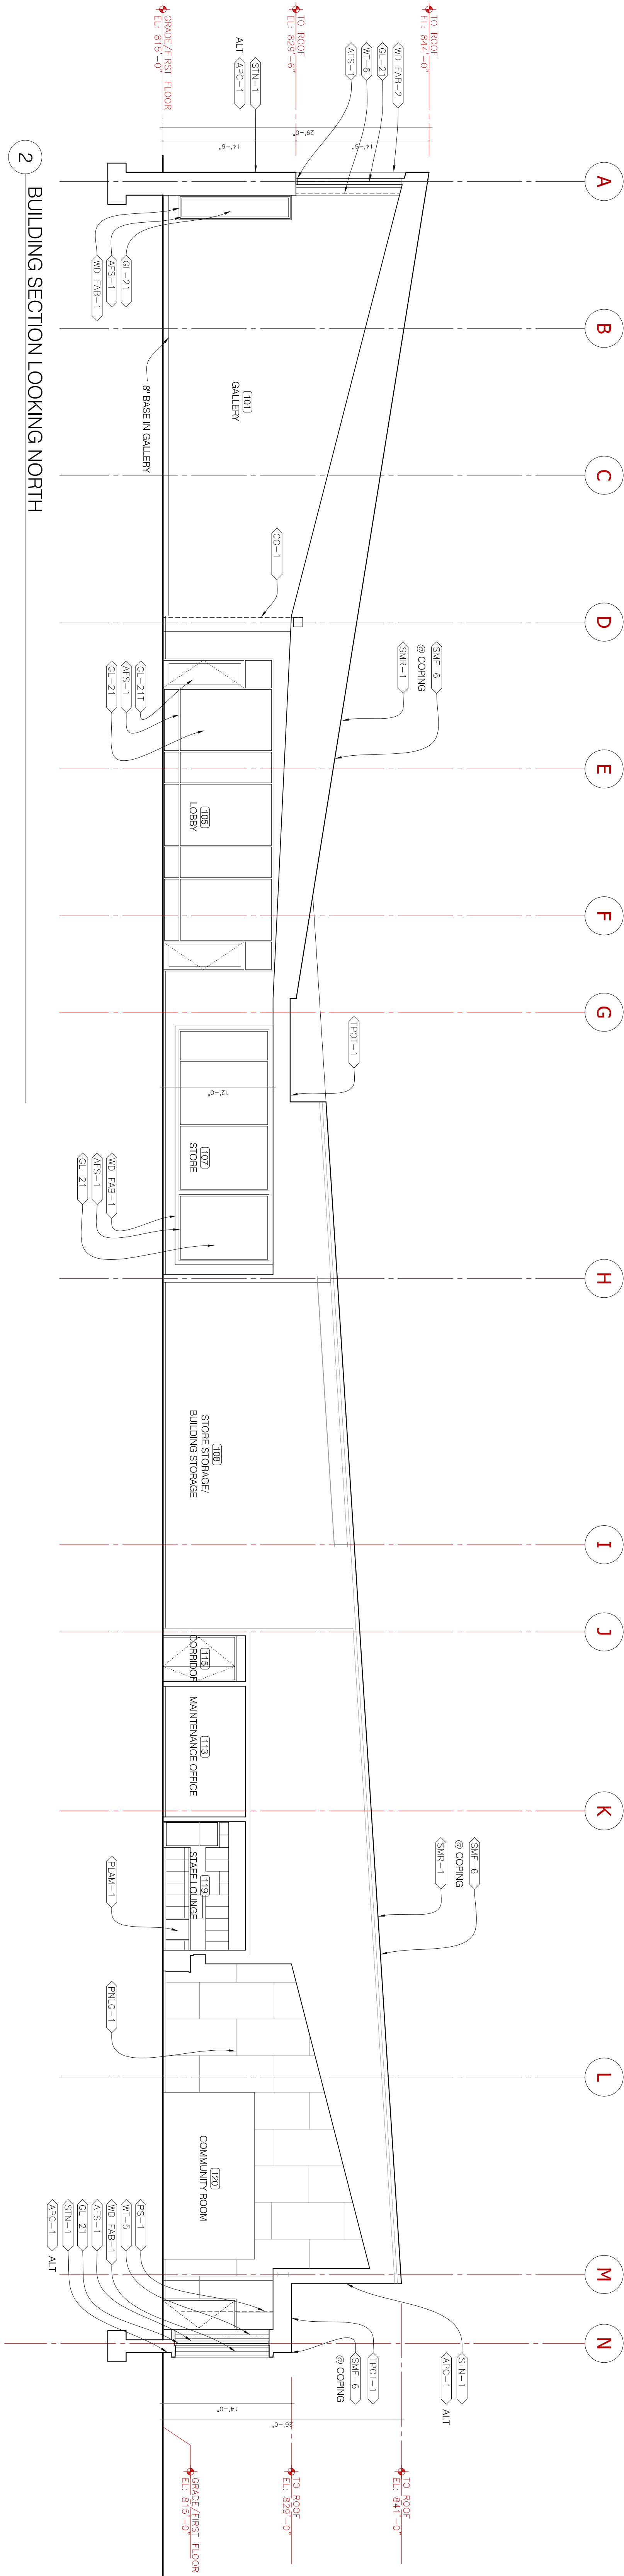

2 BUILDING SECTION LOOKING NORTH

Hammel, Green and Abrahamson, Inc.
Architects
612.281.4000

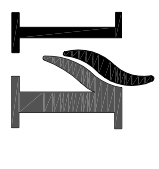

MINNESOTA
HISTORICAL
SOCIETY

FORT SNELLING NEW VISITOR CENTER
200 Tower Avenue
Saint Paul, Minnesota 55111

I HEREBY CERTIFY THAT THIS PLAN, SPECIFICATION OR
REPORT WAS PREPARED BY ME OR UNDER MY CLOSE
SUPERVISION AND THAT I AM A DULY
LICENSED ARCHITECT IN THE STATE OF MINNESOTA.
CONSTRUCTION
NAME: _____
DATE: _____
REVISION NUMBER: _____

REVISION HISTORY-THIS SHEET

SD PRINTING

COMM. NO. 1362-010-01

SCALE 1/8" = 1'-0"

DATE 01 OCTOBER 2007

DRAWN MDK

BUILDING SECTIONS

A411