



PLAN

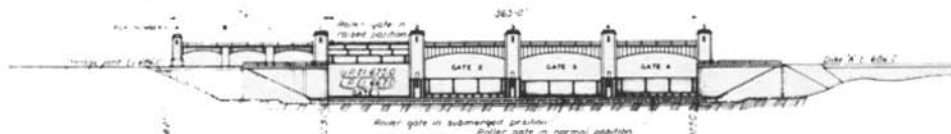

DOWNSTREAM ELEVATION




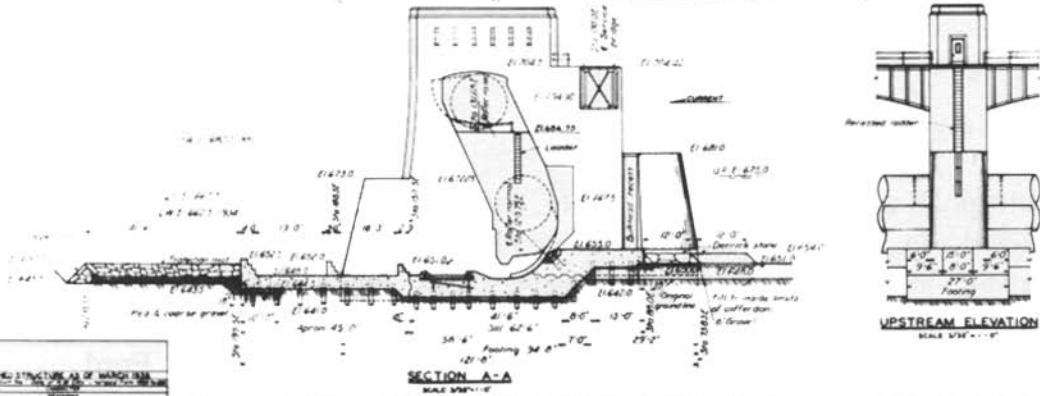

SECTION A-A

SCALE 3/8" = 1'-0"

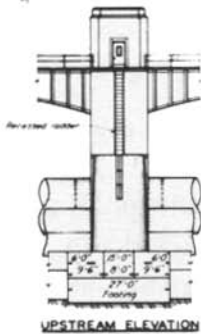

UPSTREAM ELEVATION

SCALE 3/8" = 1'-0"











