



Dagostino & Wood, Inc.

# BIG CYPRESS NATIONAL PRESERVE

## NOBLES GRADE BENCHMARKS

(NG 1, NG 2, NG 3, NG 4, NG 5, NG 6, NG 7, NG 8, NG 9, NG 10, NG 11, NG 12)

### SURVEYOR'S NOTES:

1. ELEVATIONS SHOWN ON THE FOLLOWING 12 DATA SHEETS, (NG 1 THROUGH NG 12), ARE BASED ON BENCHMARK "175 K 35" HAVING AN ELEVATION OF 39.21 FEET NORTH AMERICAN DATUM OF 1988, (NAVD 88), AND BENCHMARK "B 526" HAVING AN ELEVATION OF 13.43 FEET NAVD 88, AS LISTED IN THE NATIONAL GEODETIC SURVEY, (NGS), CONTROL POINT DATABASE.
2. COORDINATES SHOWN ON THE FOLLOWING 12 DATA SHEETS, (NG 1 THROUGH NG 12), ARE UTM ZONE 17 COORDINATES, AND ARE BASED ON BENCHMARK "175 K 35" HAVING A NORTHING OF 2,894,218.741 METERS AND AN EASTING OF 179,378.873 METERS AND BENCHMARK "B 526" HAVING A NORTHING OF 2,894,454.433 METERS AND AN EASTING OF 496,151.066 METERS, AS LISTED IN THE NATIONAL GEODETIC SURVEY, (NGS), CONTROL POINT DATABASE.
3. FIELD WORK BEGAN ON APRIL 6, 2004, AND CONCLUDED ON MAY 13, 2004.
4. ALL COORDINATE AND ELEVATION TRANSFORMATIONS WERE PERFORMED USING CORPSCON FOR WINDOWS VERSION 5.11.08.

PREPARED BY

MARK W. WOOD, PSM  
FLORIDA LICENSE #5650  
ON MAY 20, 2004

610 18<sup>TH</sup> Avenue NE Naples, FL 34120  
Phone-(239)352-6085 Fax-(239)352-6095

NG12

NG11

NG10

NG9

NG8

NG7

NG6

NG5

NG4

NG3

NG2

175

REST AREA

NG11



# VERTICAL CONTROL MONUMENT

NOBLES GRADE - NG1


DESIGNATION: NG 1

DATE SET: APRIL 2004

USGS QUAD: WHIDDEN LAKE

COUNTY: COLLIER

STATE: FLORIDA

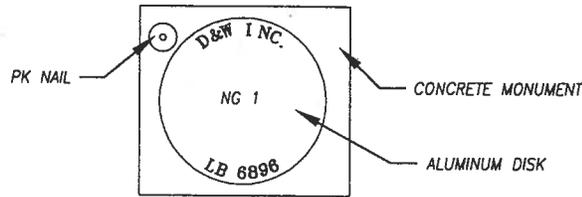

ELEVATION NAVD 1988 FEET = 13.83

ELEVATION NAVD 1988 METERS = 4.215

ELEVATION NGVD 1929 FEET = 15.23

ELEVATION NGVD 1929 METERS = 4.642

UTM ZONE 17 COORDINATES, U.S. SURVEY FEET

NORTHING = 9495158      EASTING = 1616813

UTM ZONE 17 COORDINATES, METERS

NORTHING = 2894130.1      EASTING = 492805.6


## DESCRIPTION OF MARK

THE STATION MARK IS THE TOP OF A PK NAIL DRILLED INTO A 4" X 4" CONCRETE MONUMENT WITH A 3" ALUMINUM DISK, STAMPED AS SHOWN.

## DESCRIPTION OF STATION

TO REACH THE STATION FROM THE REST AREA AT INTERSTATE 175 MILE MARKER 65 HEAD EAST ALONG THE ON RAMP TO EAST BOUND 175 FOR  $\pm 0.2$  MILES TO A GATE ON THE SOUTH RIGHT OF WAY OF 175: THENCE CONTINUE SOUTH ALONG A TRAIL ROAD FOR  $\pm 400'$  TO THE MARK ON THE LEFT.

## SKETCH

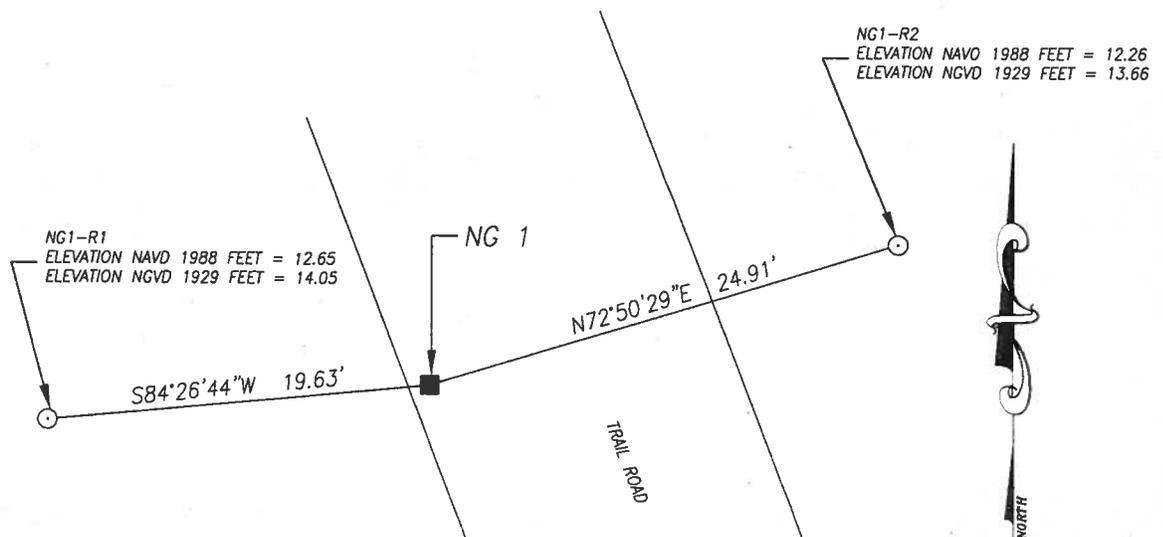

NOTE: BEARINGS SHOWN HEREON ARE GRID BEARINGS, AND DISTANCES ARE SHOWN IN U.S. SURVEY FEET AND DECIMALS THEREOF.

## LEGEND

○ = SET 5/8" REBAR AND CAP - "WIT. COR. LB 6896"

■ = SET 4" X 4" CONCRETE MONUMENT - STAMPED AS INDICATED

## GRAPHIC SCALE



( IN FEET )

1 inch = 10 ft.

# VERTICAL CONTROL MONUMENT

NOBLES GRADE - NG2


DESIGNATION: NG2

DATE SET: APRIL 2004

USGS QUAD: WHIDDEN LAKE

COUNTY: COLLIER

STATE: FLORIDA

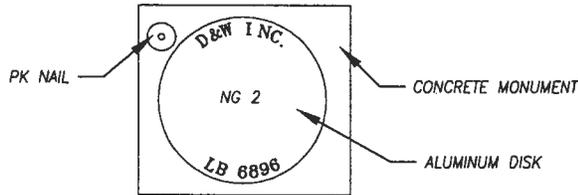

ELEVATION NAVD 1988 FEET = 14.39

ELEVATION NAVD 1988 METERS = 4.386

ELEVATION NGVD 1929 FEET = 15.79

ELEVATION NGVD 1929 METERS = 4.812

UTM ZONE 17 COORDINATES, U.S. SURVEY FEET

NORTHING = 9497163      EASTING = 1616901

UTM ZONE 17 COORDINATES, METERS


NORTHING = 2894741.2      EASTING = 492832.5

## DESCRIPTION OF MARK

THE STATION MARK IS THE TOP OF A PK NAIL DRILLED INTO A 4" X 4" CONCRETE MONUMENT WITH A 3" ALUMINUM DISK, STAMPED AS SHOWN.

## DESCRIPTION OF STATION

TO REACH THE STATION FROM THE REST AREA AT INTERSTATE 175 MILE MARKER 65 HEAD EAST ALONG THE OFF RAMP TO WEST BOUND 175 FOR  $\pm 0.2$  MILES TO A GATE ON THE NORTH RIGHT OF WAY OF 175: THENCE CONTINUE NORTH ALONG A TRAIL ROAD FOR  $\pm 0.2$  MILES TO THE MARK ON THE LEFT.

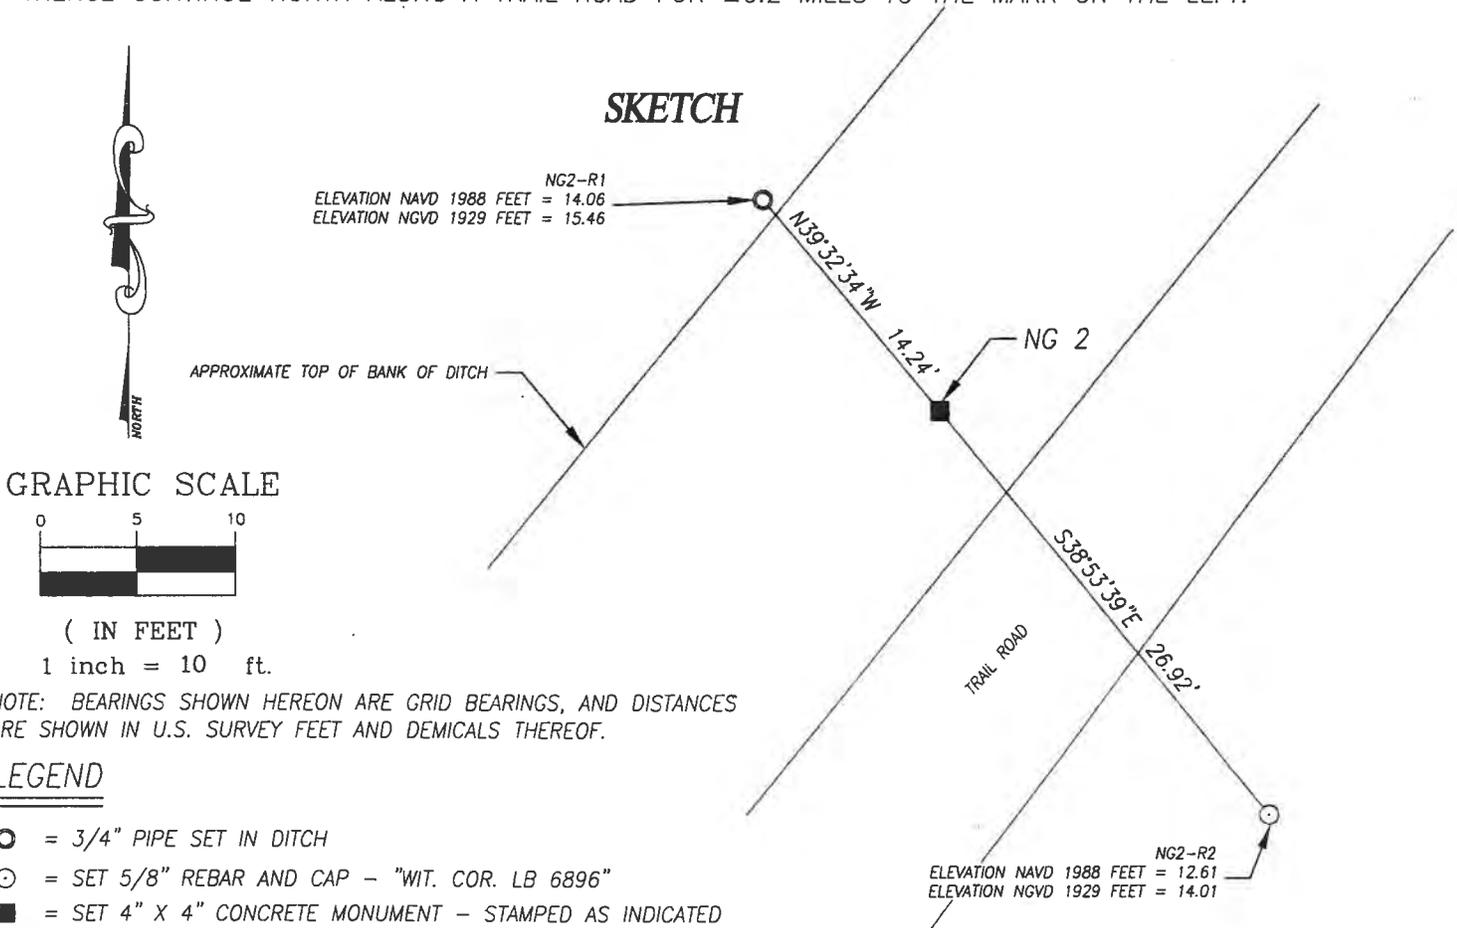

# VERTICAL CONTROL MONUMENT

NOBLES GRADE - NG3


DESIGNATION: NG3

DATE SET: APRIL 2004

USGS QUAD: WHIDDEN LAKE

COUNTY: COLLIER

STATE: FLORIDA

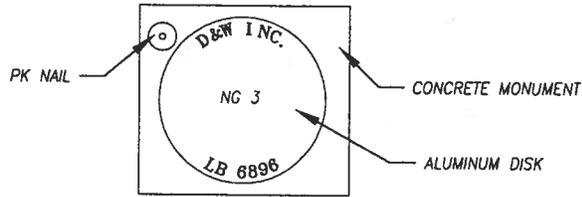

ELEVATION NAVD 1988 FEET = 14.24

ELEVATION NAVD 1988 METERS = 4.340

ELEVATION NGVD 1929 FEET = 15.64

ELEVATION NGVD 1929 METERS = 4.767

UTM ZONE 17 COORDINATES, U.S. SURVEY FEET

NORTHING = 9505205      EASTING = 1617962

UTM ZONE 17 COORDINATES, METERS


NORTHING = 2897192.2      EASTING = 493155.7

## DESCRIPTION OF MARK

THE STATION MARK IS THE TOP OF A PK NAIL DRILLED INTO A 4" X 4" CONCRETE MONUMENT WITH A 3" ALUMINUM DISK, STAMPED AS SHOWN.

## DESCRIPTION OF STATION

TO REACH THE STATION FROM THE REST AREA AT INTERSTATE 175 MILE MARKER 65 HEAD EAST ALONG THE OFF RAMP TO WEST BOUND 175 FOR  $\pm 0.2$  MILES TO A GATE ON THE NORTH RIGHT OF WAY OF 175: THENCE CONTINUE NORTH ALONG A TRAIL ROAD FOR  $\pm 1.8$  MILES TO THE MARK ON THE LEFT.

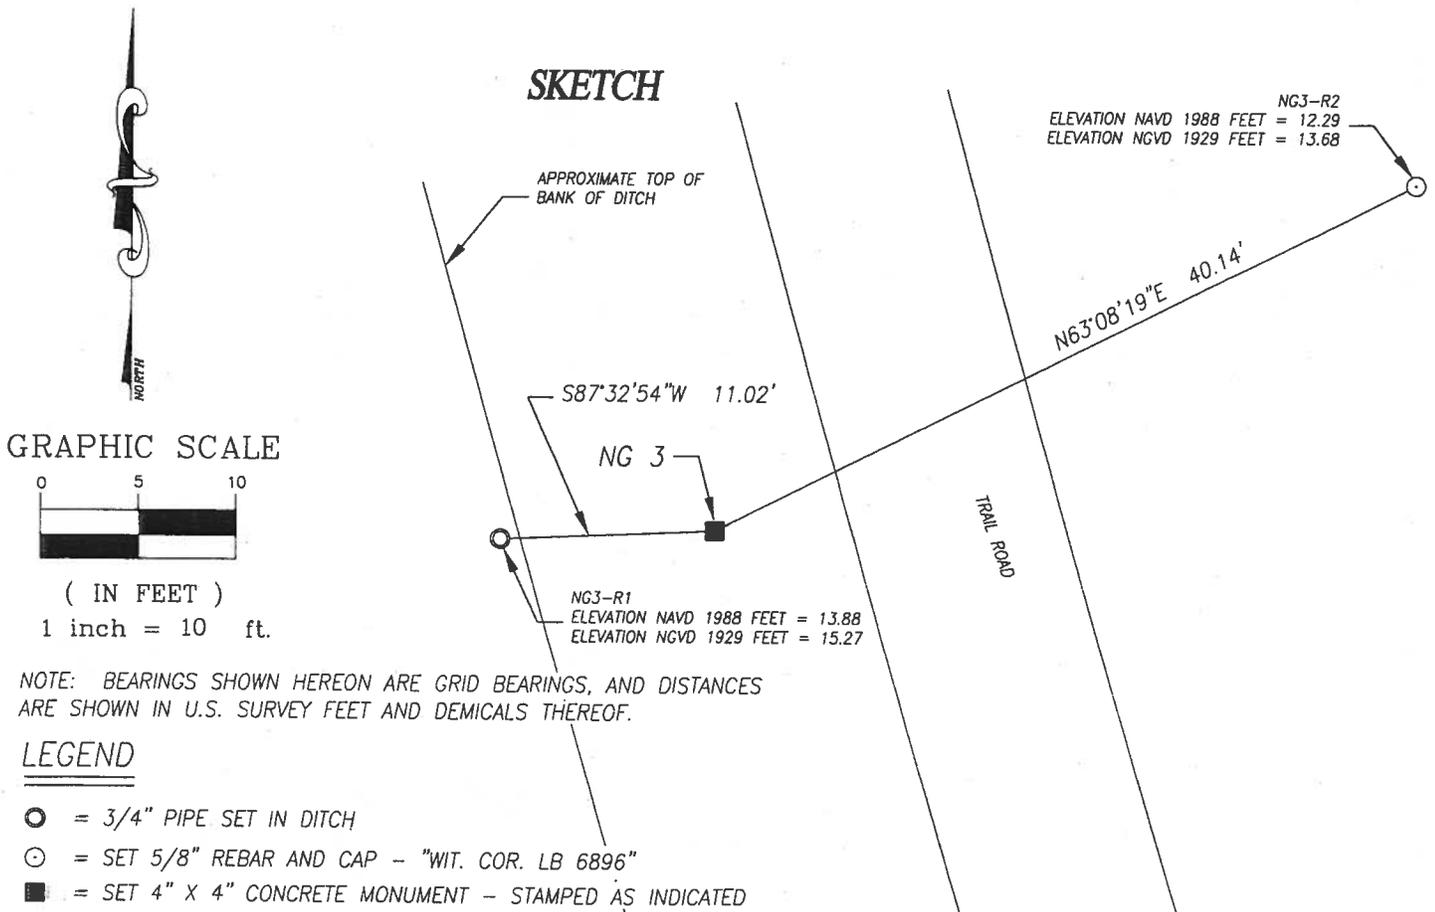

NOTE: BEARINGS SHOWN HEREON ARE GRID BEARINGS, AND DISTANCES ARE SHOWN IN U.S. SURVEY FEET AND DEMICALS THEREOF.

## LEGEND

- = 3/4" PIPE SET IN DITCH
- ⊙ = SET 5/8" REBAR AND CAP - "WIT. COR. LB 6896"
- = SET 4" X 4" CONCRETE MONUMENT - STAMPED AS INDICATED

# VERTICAL CONTROL MONUMENT

NOBLES GRADE - NG4


DESIGNATION: NG4

DATE SET: APRIL 2004

USGS QUAD: WHIDDEN LAKE

COUNTY: COLLIER

STATE: FLORIDA

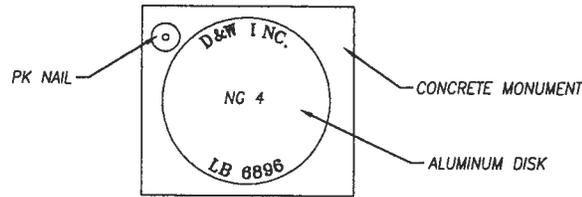

ELEVATION NAVD 1988 FEET = 16.73

ELEVATION NAVD 1988 METERS = 5.099

ELEVATION NGVD 1929 FEET = 18.12

ELEVATION NGVD 1929 METERS = 5.523

UTM ZONE 17 COORDINATES, U.S. SURVEY FEET

NORTHING = 9510248      EASTING = 1617129

UTM ZONE 17 COORDINATES, METERS

NORTHING = 2898729.5      EASTING = 492901.8

## DESCRIPTION OF MARK

THE STATION MARK IS THE TOP OF A PK NAIL DRILLED INTO A 4" X 4" CONCRETE MONUMENT WITH A 3" ALUMINUM DISK, STAMPED AS SHOWN.

## DESCRIPTION OF STATION

TO REACH THE STATION FROM THE REST AREA AT INTERSTATE 175 MILE MARKER 65 HEAD EAST ALONG THE OFF RAMP TO WEST BOUND 175 FOR  $\pm 0.2$  MILES TO A GATE ON THE NORTH RIGHT OF WAY OF 175; THENCE CONTINUE NORTH ALONG A TRAIL ROAD FOR  $\pm 2.8$  MILES TO THE MARK ON THE LEFT.

NOTE: BEARINGS SHOWN HEREON ARE GRID BEARINGS, AND DISTANCES ARE SHOWN IN U.S. SURVEY FEET AND DEMICALS THEREOF.

## LEGEND

- = 3/4" PIPE SET IN DITCH
- ⊙ = SET 5/8" REBAR AND CAP - "WIT. COR. LB 6896"
- = SET 4" X 4" CONCRETE MONUMENT - STAMPED AS INDICATED




## GRAPHIC SCALE



( IN FEET )

1 inch = 20 ft.

## SKETCH

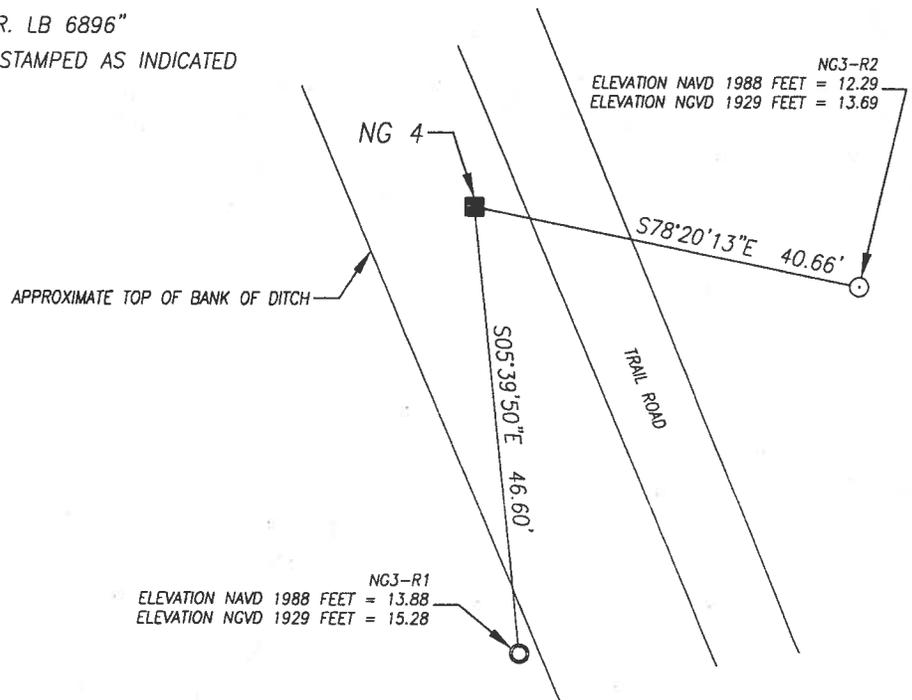

# VERTICAL CONTROL MONUMENT

NOBLES GRADE - NG5


DESIGNATION: NG5

DATE SET: APRIL 2004

USGS QUAD: WHIDDEN LAKE

COUNTY: COLLIER

STATE: FLORIDA

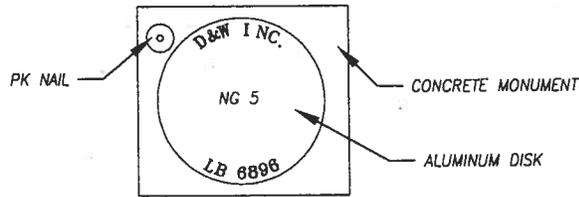

ELEVATION NAVD 1988 FEET = 15.93

ELEVATION NAVD 1988 METERS = 4.856

ELEVATION NGVD 1929 FEET = 17.32

ELEVATION NGVD 1929 METERS = 5.279

UTM ZONE 17 COORDINATES, U.S. SURVEY FEET

NORTHING = 9514221      EASTING = 1616266

UTM ZONE 17 COORDINATES, METERS

NORTHING = 2899940.3      EASTING = 492638.9


## DESCRIPTION OF MARK

THE STATION MARK IS THE TOP OF A PK NAIL DRILLED INTO A 4" X 4" CONCRETE MONUMENT WITH A 3" ALUMINUM DISK, STAMPED AS SHOWN.

## DESCRIPTION OF STATION

TO REACH THE STATION FROM THE REST AREA AT INTERSTATE 175 MILE MARKER 65 HEAD EAST ALONG THE OFF RAMP TO WEST BOUND 175 FOR ±0.2 MILES TO A GATE ON THE NORTH RIGHT OF WAY OF 175; THENCE CONTINUE NORTH ALONG A TRAIL ROAD FOR ±3.6 MILES TO THE MARK ON THE LEFT.


## SKETCH

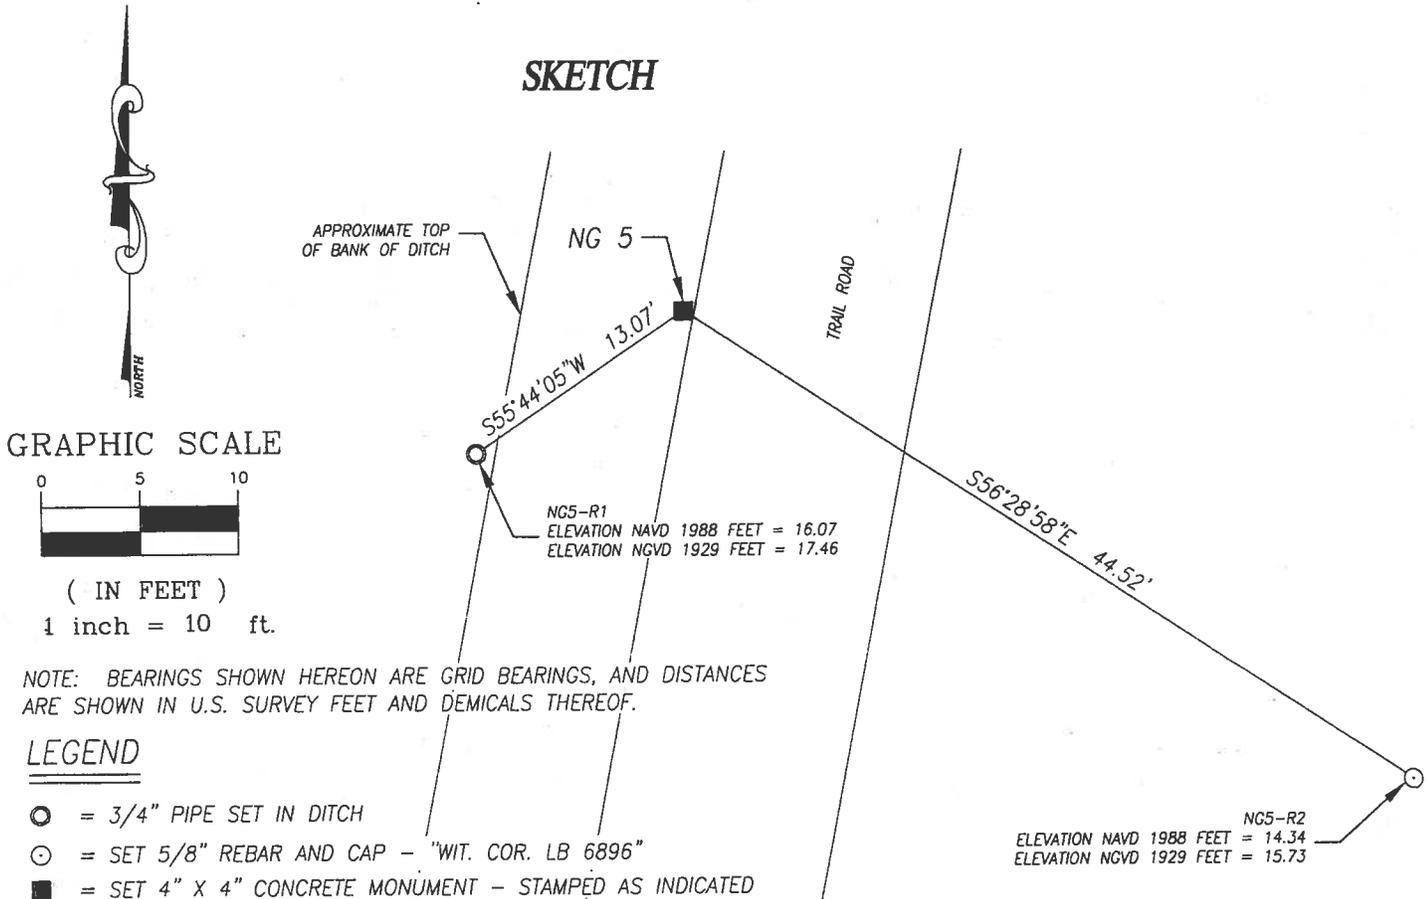

# VERTICAL CONTROL MONUMENT

NOBLES GRADE - NG6

DESIGNATION: NG6  
 DATE SET: APRIL 2004  
 USGS QUAD: WHIDDEN LAKE  
 COUNTY: COLLIER  
 STATE: FLORIDA

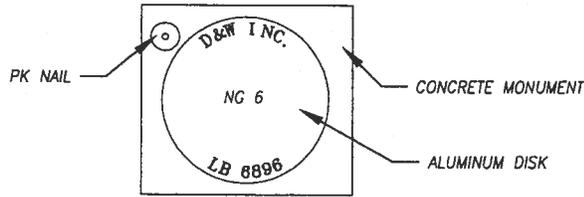

ELEVATION NAVD 1988 FEET = 16.21  
 ELEVATION NAVD 1988 METERS = 4.941

ELEVATION NGVD 1929 FEET = 17.60  
 ELEVATION NGVD 1929 METERS = 5.364

UTM ZONE 17 COORDINATES, U.S. SURVEY FEET  
 NORTHING = 9515130      EASTING = 1616130

UTM ZONE 17 COORDINATES, METERS  
 NORTHING = 2900217.4      EASTING = 492597.5

## DESCRIPTION OF MARK

THE STATION MARK IS THE TOP OF A PK NAIL DRILLED INTO A 4" X 4" CONCRETE MONUMENT WITH A 3" ALUMINUM DISK, STAMPED AS SHOWN.


## DESCRIPTION OF STATION

TO REACH THE STATION FROM THE REST AREA AT INTERSTATE 175 MILE MARKER 65 HEAD EAST ALONG THE OFF RAMP TO WEST BOUND 175 FOR  $\pm 0.2$  MILES TO A GATE ON THE NORTH RIGHT OF WAY OF 175; THENCE CONTINUE NORTH ALONG A TRAIL ROAD FOR  $\pm 3.8$  MILES TO A TRAIL ROAD HEADING WESTERLY; THENCE HEAD WESTERLY ALONG SAID TRAIL ROAD  $\pm 300$  FEET TO THE MARK ON THE LEFT.



## SKETCH

NG6-R2  
 ELEVATION NAVD 1988 FEET = 15.16  
 ELEVATION NGVD 1929 FEET = 16.55

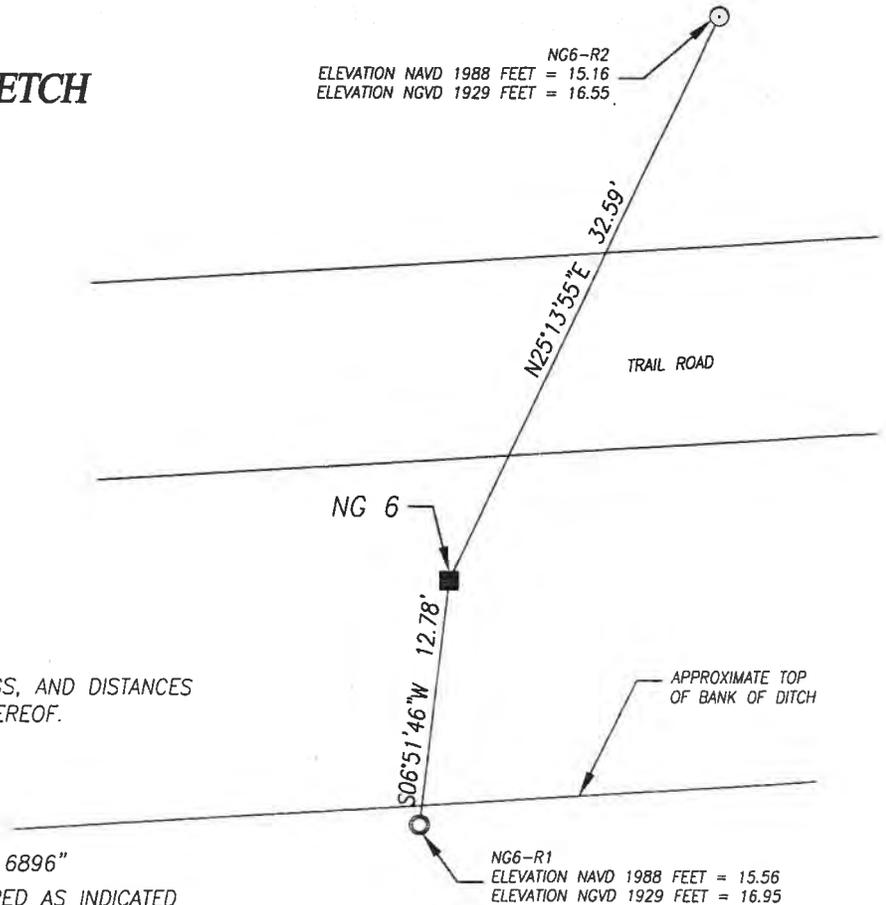

## GRAPHIC SCALE



( IN FEET )

1 inch = 10 ft.

NOTE: BEARINGS SHOWN HEREON ARE GRID BEARINGS, AND DISTANCES ARE SHOWN IN U.S. SURVEY FEET AND DEMICALS THEREOF.

## LEGEND

- = 3/4" PIPE SET IN DITCH
- ⊙ = SET 5/8" REBAR AND CAP - "WIT. COR. LB 8896"
- = SET 4" X 4" CONCRETE MONUMENT - STAMPED AS INDICATED

# VERTICAL CONTROL MONUMENT

NOBLES GRADE - NG7


DESIGNATION: NG7

DATE SET: APRIL 2004

USGS QUAD: WHIDDEN LAKE

COUNTY: COLLIER

STATE: FLORIDA

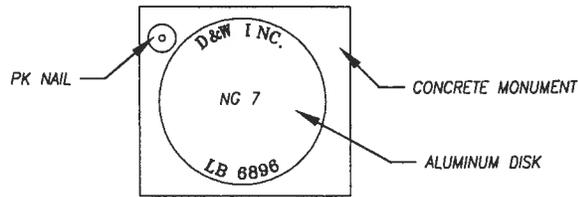

ELEVATION NAVD 1988 FEET = 16.09

ELEVATION NAVD 1988 METERS = 4.904

ELEVATION NGVD 1929 FEET = 17.48

ELEVATION NGVD 1929 METERS = 5.328

UTM ZONE 17 COORDINATES, U.S. SURVEY FEET

NORTHING = 9517638      EASTING = 1616444

UTM ZONE 17 COORDINATES, METERS


NORTHING = 2900981.9      EASTING = 492693.0

## DESCRIPTION OF MARK

THE STATION MARK IS THE TOP OF A PK NAIL DRILLED INTO A 4" X 4" CONCRETE MONUMENT WITH A 3" ALUMINUM DISK, STAMPED AS SHOWN.

## DESCRIPTION OF STATION

TO REACH THE STATION FROM THE REST AREA AT INTERSTATE 175 MILE MARKER 65 HEAD EAST ALONG THE OFF RAMP TO WEST BOUND 175 FOR  $\pm 0.2$  MILES TO A GATE ON THE NORTH RIGHT OF WAY OF 175; THENCE CONTINUE NORTH ALONG A TRAIL ROAD FOR  $\pm 4.3$  MILES TO THE MARK ON THE RIGHT.

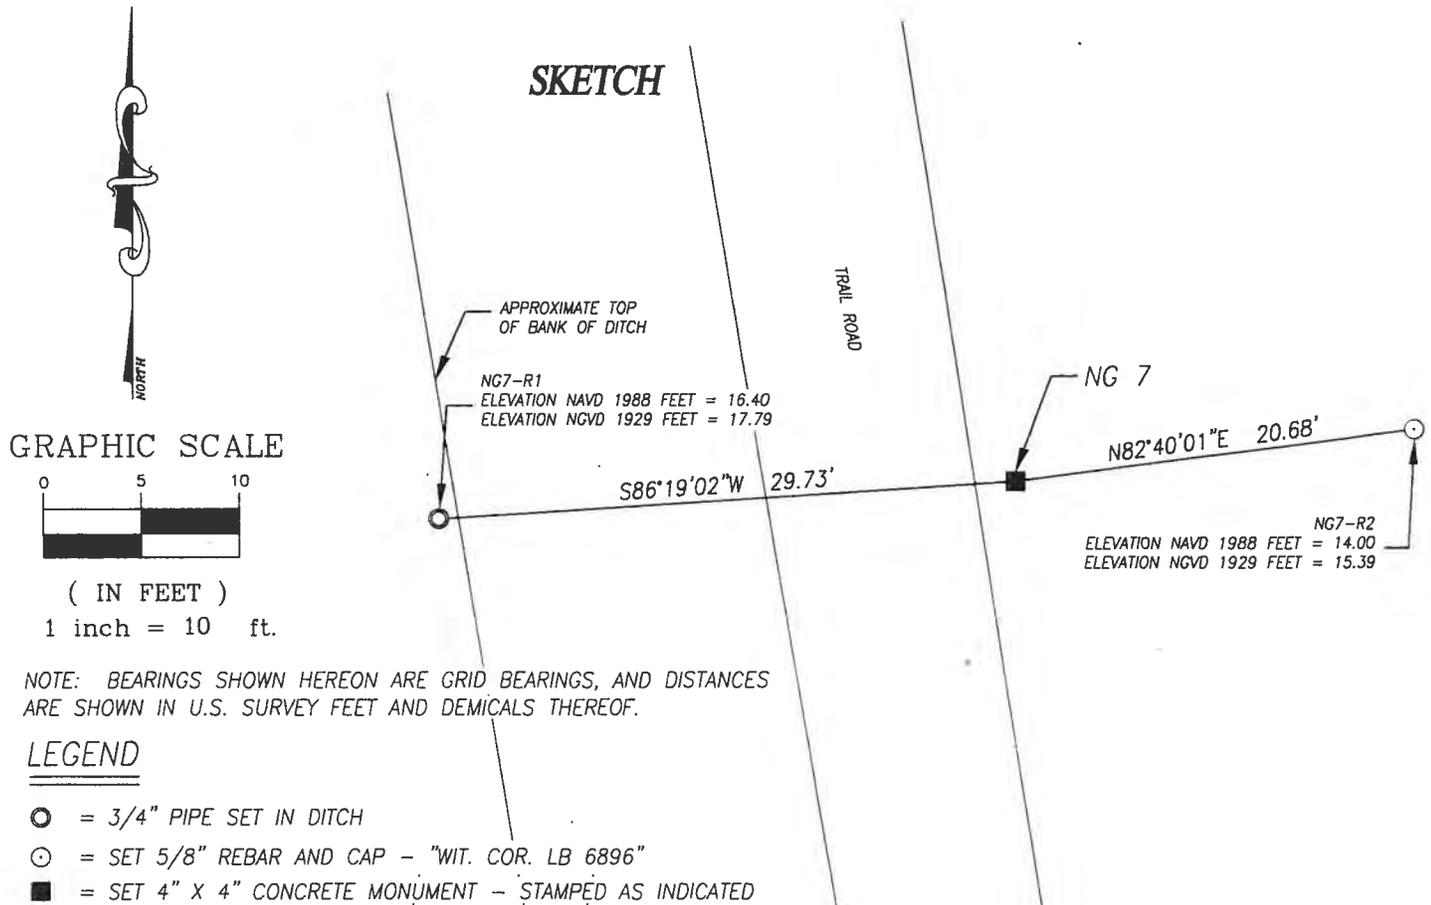

# VERTICAL CONTROL MONUMENT

NOBLES GRADE - NG8


DESIGNATION: NG8

DATE SET: APRIL 2004

USGS QUAD: WHIDDEN LAKE

COUNTY: COLLIER

STATE: FLORIDA

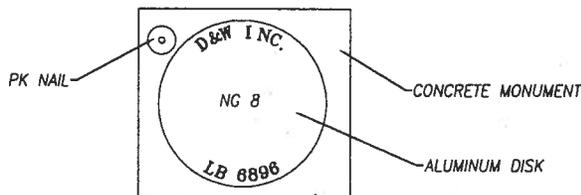

ELEVATION NAVD 1988 FEET = 16.44

ELEVATION NAVD 1988 METERS = 5.011

ELEVATION NGVD 1929 FEET = 17.83

ELEVATION NGVD 1929 METERS = 5.435

UTM ZONE 17 COORDINATES, U.S. SURVEY FEET

NORTHING = 9519855      EASTING = 1617128

UTM ZONE 17 COORDINATES, METERS

NORTHING = 2901657.7      EASTING = 492901.5

## DESCRIPTION OF MARK

THE STATION MARK IS THE TOP OF A PK NAIL DRILLED INTO A 4" X 4" CONCRETE MONUMENT WITH A 3" ALUMINUM DISK, STAMPED AS SHOWN.

## DESCRIPTION OF STATION


TO REACH THE STATION FROM THE REST AREA AT INTERSTATE 175 MILE MARKER 65 HEAD EAST ALONG THE OFF RAMP TO WEST BOUND 175 FOR  $\pm 0.2$  MILES TO A GATE ON THE NORTH RIGHT OF WAY OF 175: THENCE CONTINUE NORTH ALONG A TRAIL ROAD FOR  $\pm 4.8$  MILES TO THE MARK ON THE LEFT.

NOTE: BEARINGS SHOWN HEREON ARE GRID BEARINGS, AND DISTANCES ARE SHOWN IN U.S. SURVEY FEET AND DEMICALS THEREOF.

## LEGEND

- = 3/4" PIPE SET IN DITCH
- ⊙ = SET 5/8" REBAR AND CAP - "WIT. COR. LB 6896"
- = SET 4" X 4" CONCRETE MONUMENT - STAMPED AS INDICATED

## SKETCH

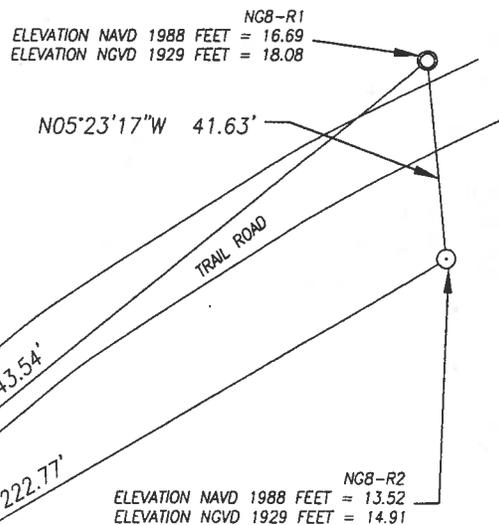

## GRAPHIC SCALE




( IN FEET )

1 inch = 40 ft.

# VERTICAL CONTROL MONUMENT

NOBLES GRADE - NG9

DESIGNATION: NG9  
 DATE SET: APRIL 2004  
 USGS QUAD: WHIDDEN LAKE  
 COUNTY: COLLIER  
 STATE: FLORIDA

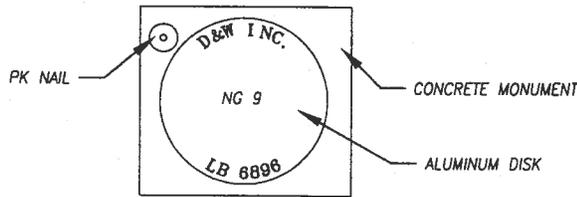

ELEVATION NAVD 1988 FEET = 17.12  
 ELEVATION NAVD 1988 METERS = 5.218

ELEVATION NGVD 1929 FEET = 18.51  
 ELEVATION NGVD 1929 METERS = 5.642

UTM ZONE 17 COORDINATES, U.S. SURVEY FEET  
 NORTHING = 9523132      EASTING = 1619449

UTM ZONE 17 COORDINATES, METERS  
 NORTHING = 2902656.5      EASTING = 493608.9

## DESCRIPTION OF MARK


THE STATION MARK IS THE TOP OF A PK NAIL DRILLED INTO A 4" X 4" CONCRETE MONUMENT WITH A 3" ALUMINUM DISK, STAMPED AS SHOWN.

## DESCRIPTION OF STATION

TO REACH THE STATION FROM THE REST AREA AT INTERSTATE 175 MILE MARKER 65 HEAD EAST ALONG THE OFF RAMP TO WEST BOUND 175 FOR  $\pm 0.2$  MILES TO A GATE ON THE NORTH RIGHT OF WAY OF 175; THENCE CONTINUE NORTH ALONG A TRAIL ROAD FOR  $\pm 5.5$  MILES TO A FORK IN THE TRAIL; THENCE TAKE FORK TO THE RIGHT AND CONTINUE ALONG THE TRAIL ROAD  $\pm 900$  FEET TO THE MARK ON THE RIGHT.



## SKETCH

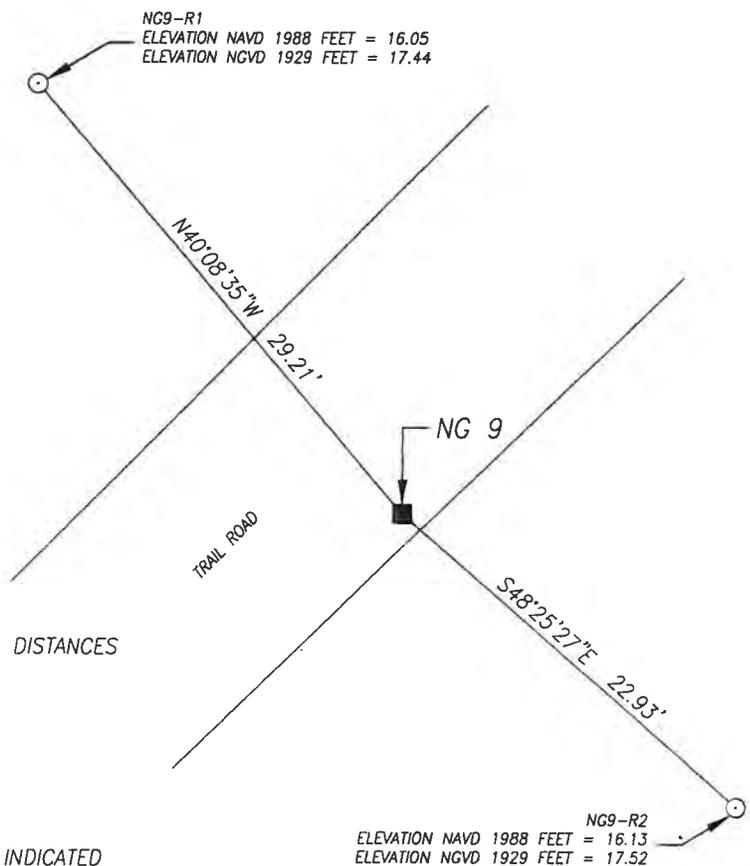

## GRAPHIC SCALE



( IN FEET )

1 inch = 10 ft.

NOTE: BEARINGS SHOWN HEREON ARE GRID BEARINGS, AND DISTANCES ARE SHOWN IN U.S. SURVEY FEET AND DEMICALS THEREOF.

## LEGEND

- = 3/4" PIPE SET IN DITCH
- ⊙ = SET 5/8" REBAR AND CAP - "WIT. COR. LB 6896"
- = SET 4" X 4" CONCRETE MONUMENT - STAMPED AS INDICATED

NG9-R2  
 ELEVATION NAVD 1988 FEET = 16.13  
 ELEVATION NGVD 1929 FEET = 17.52

# VERTICAL CONTROL MONUMENT

NOBLES GRADE - NG10


DESIGNATION: NG10

DATE SET: APRIL 2004

USGS QUAD: WHIDDEN LAKE

COUNTY: COLLIER

STATE: FLORIDA

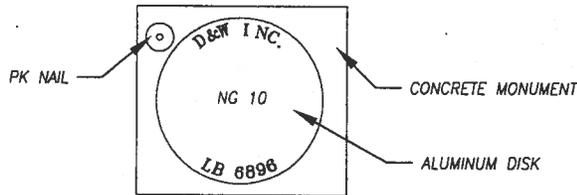

ELEVATION NAVD 1988 FEET = 16.22

ELEVATION NAVD 1988 METERS = 4.944

ELEVATION NGVD 1929 FEET = 17.61

ELEVATION NGVD 1929 METERS = 5.368

UTM ZONE 17 COORDINATES, U.S. SURVEY FEET

NORTHING = 9523488      EASTING = 1616919

UTM ZONE 17 COORDINATES, METERS

NORTHING = 2902764.8      EASTING = 492837.8

## DESCRIPTION OF MARK

THE STATION MARK IS THE TOP OF A PK NAIL DRILLED INTO A 4" X 4" CONCRETE MONUMENT WITH A 3" ALUMINUM DISK, STAMPED AS SHOWN.

## DESCRIPTION OF STATION

TO REACH THE STATION FROM THE REST AREA AT INTERSTATE 175 MILE MARKER 65 HEAD EAST ALONG THE OFF RAMP TO WEST BOUND 175 FOR  $\pm 0.2$  MILES TO A GATE ON THE NORTH RIGHT OF WAY OF 175; THENCE CONTINUE NORTH ALONG A TRAIL ROAD FOR  $\pm 5.5$  MILES TO A FORK IN THE TRAIL; THENCE TAKE FORK TO THE LEFT AND CONTINUE ALONG THE TRAIL ROAD  $\pm 0.4$  MILES TO THE MARK ON THE LEFT.



## SKETCH

NG10-R2  
ELEVATION NAVD 1988 FEET = 14.52  
ELEVATION NGVD 1929 FEET = 15.91

N14°30'56"E 33.43'

TRAIL ROAD

NG 10

S60°27'18"W 20.72'

NG10-R1  
ELEVATION NAVD 1988 FEET = 15.67  
ELEVATION NGVD 1929 FEET = 17.06

## GRAPHIC SCALE



( IN FEET )

1 inch = 10 ft.

NOTE: BEARINGS SHOWN HEREON ARE GRID BEARINGS, AND DISTANCES ARE SHOWN IN U.S. SURVEY FEET AND DEMICALS THEREOF.

## LEGEND

- = 3/4" PIPE SET IN DITCH
- ⊙ = SET 5/8" REBAR AND CAP - "WIT. COR. LB 6896"
- = SET 4" X 4" CONCRETE MONUMENT - STAMPED AS INDICATED

# VERTICAL CONTROL MONUMENT

NOBLES GRADE - NG11


DESIGNATION: NG11

DATE SET: APRIL 2004

USGS QUAD: COW BONE ISLAND

COUNTY: COLLIER

STATE: FLORIDA

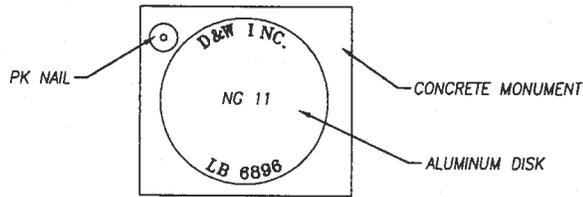

ELEVATION NAVD 1988 FEET = 17.04

ELEVATION NAVD 1988 METERS = 5.194

ELEVATION NGVD 1929 FEET = 18.42

ELEVATION NGVD 1929 METERS = 5.614

UTM ZONE 17 COORDINATES, U.S. SURVEY FEET

NORTHING = 9525846      EASTING = 1613609

UTM ZONE 17 COORDINATES, METERS

NORTHING = 2903483.5      EASTING = 491829.0

## DESCRIPTION OF MARK


THE STATION MARK IS THE TOP OF A PK NAIL DRILLED INTO A 4" X 4" CONCRETE MONUMENT WITH A 3" ALUMINUM DISK, STAMPED AS SHOWN.

## DESCRIPTION OF STATION

TO REACH THE STATION FROM THE REST AREA AT INTERSTATE 175 MILE MARKER 65 HEAD EAST ALONG THE OFF RAMP TO WEST BOUND 175 FOR  $\pm 0.2$  MILES TO A GATE ON THE NORTH RIGHT OF WAY OF 175; THENCE CONTINUE NORTH ALONG A TRAIL ROAD FOR  $\pm 5.5$  MILES TO A FORK IN THE TRAIL; THENCE TAKE FORK TO THE LEFT AND CONTINUE ALONG THE TRAIL ROAD  $\pm 1.2$  MILES TO THE MARK ON THE RIGHT.



## SKETCH

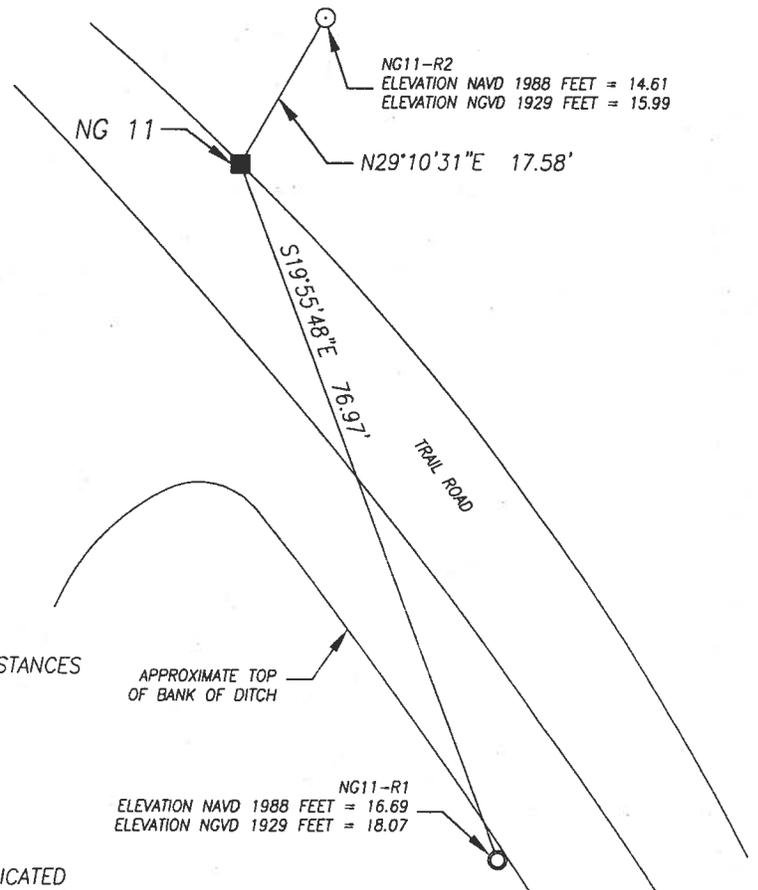

## GRAPHIC SCALE



( IN FEET )

1 inch = 20 ft.

NOTE: BEARINGS SHOWN HEREON ARE GRID BEARINGS, AND DISTANCES ARE SHOWN IN U.S. SURVEY FEET AND DEMICALS THEREOF.

## LEGEND

- = 3/4" PIPE SET IN DITCH
- ⊙ = SET 5/8" REBAR AND CAP - "WIT. COR. LB 6896"
- = SET 4" X 4" CONCRETE MONUMENT - STAMPED AS INDICATED

# VERTICAL CONTROL MONUMENT

NOBLES GRADE - NG12


DESIGNATION: NG12

DATE SET: APRIL 2004

USGS QUAD: COW BONE ISLAND

COUNTY: COLLIER

STATE: FLORIDA

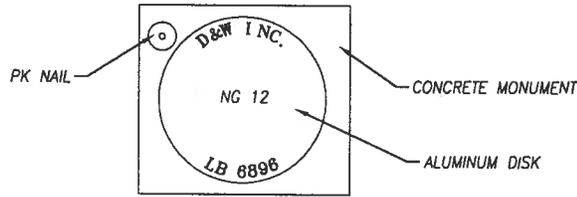

ELEVATION NAVD 1988 FEET = 17.76

ELEVATION NAVD 1988 METERS = 5.413

ELEVATION NGVD 1929 FEET = 19.14

ELEVATION NGVD 1929 METERS = 5.834

UTM ZONE 17 COORDINATES, U.S. SURVEY FEET

NORTHING = 9527754      EASTING = 1611976

UTM ZONE 17 COORDINATES, METERS


NORTHING = 2904065.3      EASTING = 491331.4

## DESCRIPTION OF MARK


THE STATION MARK IS THE TOP OF A PK NAIL DRILLED INTO A 4" X 4" CONCRETE MONUMENT WITH A 3" ALUMINUM DISK, STAMPED AS SHOWN.

## DESCRIPTION OF STATION

TO REACH THE STATION FROM THE REST AREA AT INTERSTATE 175 MILE MARKER 65 HEAD EAST ALONG THE OFF RAMP TO WEST BOUND 175 FOR  $\pm 0.2$  MILES TO A GATE ON THE NORTH RIGHT OF WAY OF 175; THENCE CONTINUE NORTH ALONG A TRAIL ROAD FOR  $\pm 5.5$  MILES TO A FORK IN THE TRAIL; THENCE TAKE FORK TO THE LEFT AND CONTINUE ALONG THE TRAIL ROAD  $\pm 1.7$  MILES TO THE MARK ON THE LEFT.

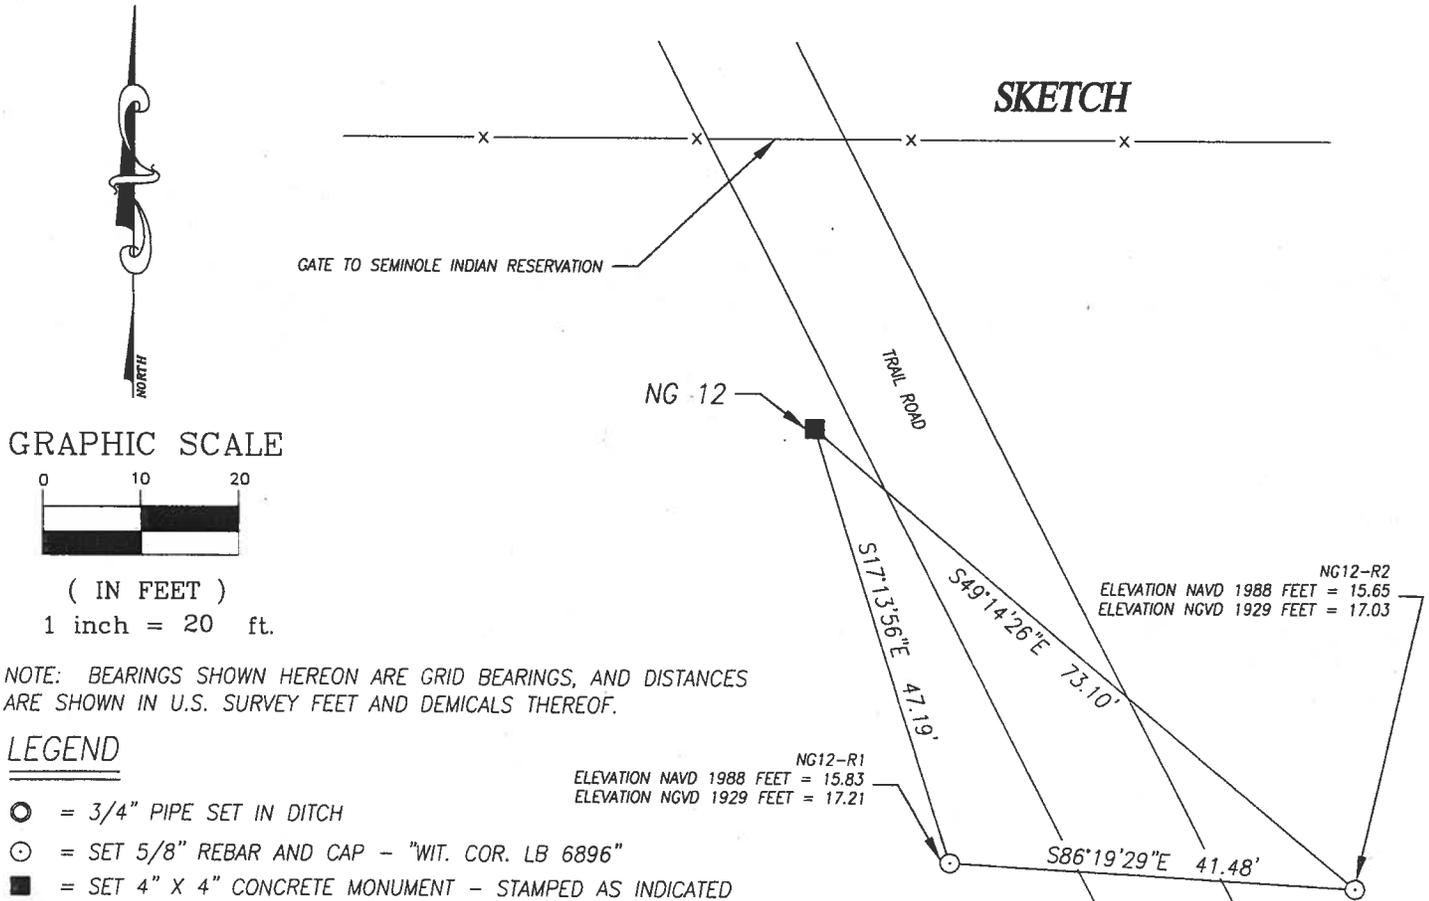

## GRAPHIC SCALE

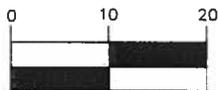

( IN FEET )

1 inch = 20 ft.

NOTE: BEARINGS SHOWN HEREON ARE GRID BEARINGS, AND DISTANCES ARE SHOWN IN U.S. SURVEY FEET AND DEMICALS THEREOF.

## LEGEND

- = 3/4" PIPE SET IN DITCH
- ⊙ = SET 5/8" REBAR AND CAP - "WIT. COR. LB 8896"
- = SET 4" X 4" CONCRETE MONUMENT - STAMPED AS INDICATED