
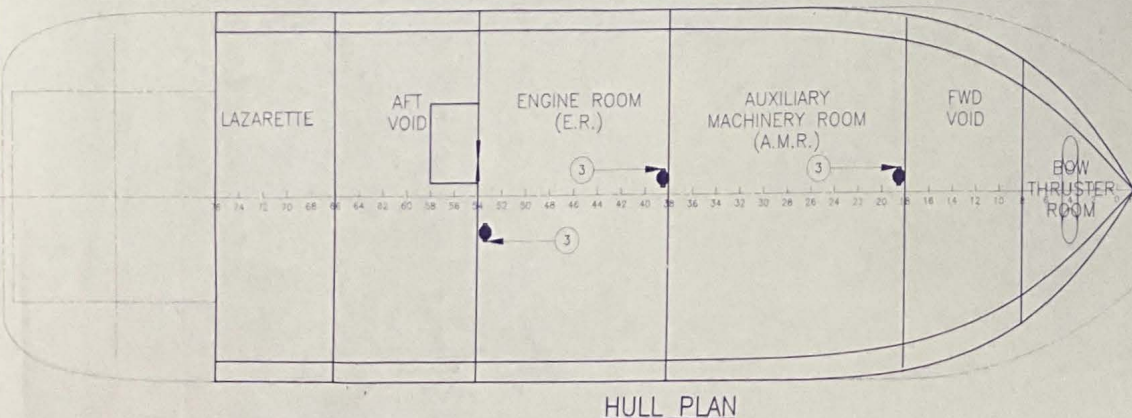
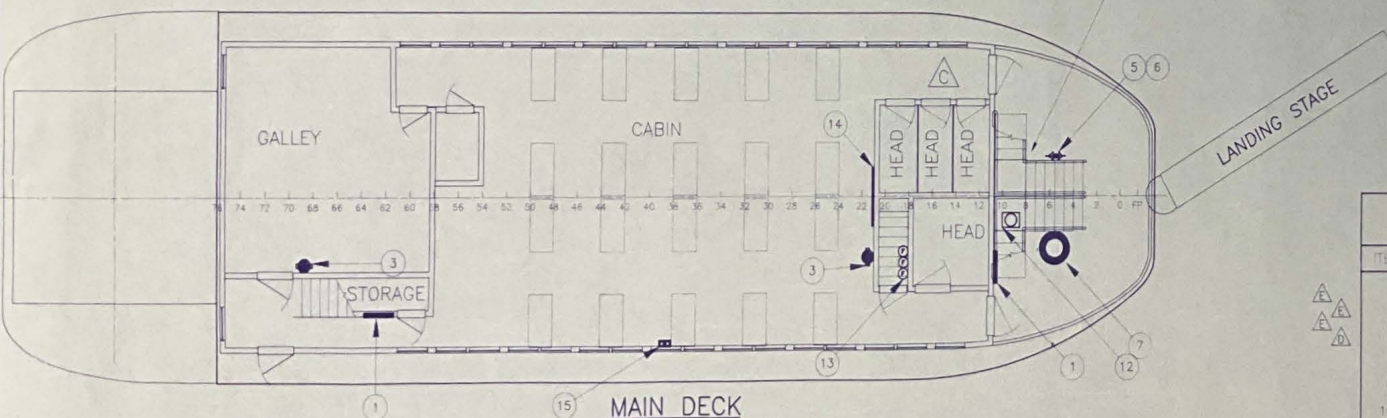
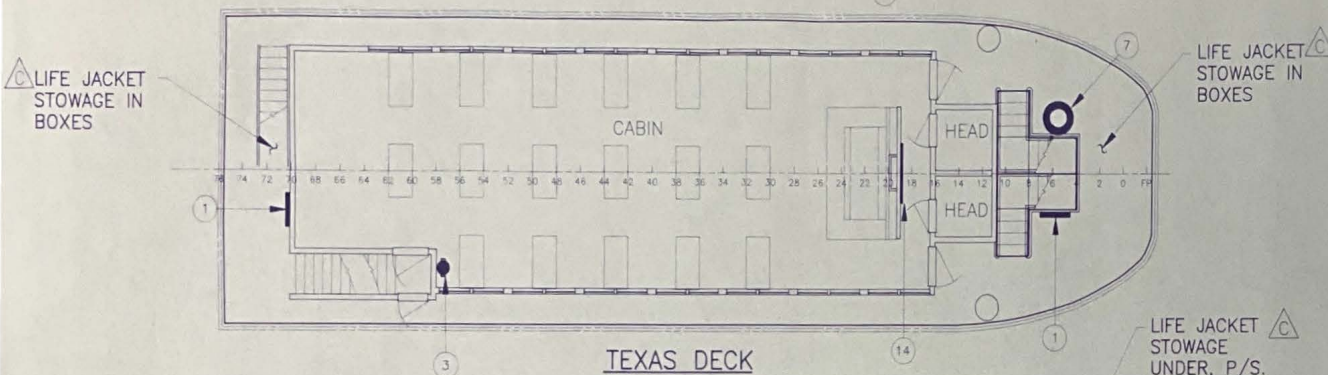


REV	DESCRIPTION	DATE
A	DELETED W.T. DOOR AT BHD 38, INDICATOR (10)	03/05/91
B	WIDEN AFT STAIRWAYS & DOORS, ADD E.R. ACCESS	03/21/91
C	RELOCATE LIFE JACKET STORAGE, CHANGE PORT M.D. HEAD ARRANGEMENT	04/26/91
D	DELETE (10) IN PILOTHOUSE, ADD ITEM (18), REVISE ITEM (5) DESCRIPTION	06/05/91
E	DELETE ITEM (4), CHANGE ITEM (2) & (3) DESCRIPTION & ADD QTY.	11/06/91

GENERAL NOTES

LANDING STAGE TO BE USED IN LIEU OF "RESCUE BOAT" PER 46 CFR 180.10-35(a)
STOWAGE POSITION AND NUMBER OF ITEM 13 REQUIRED ARE TO BE DETERMINED BY THE OCM.
LIFE RINGS/WATER LIGHTS/LIFE LINE (#7) TO BE MOUNTED ON VERTICAL SURFACES IN HANGING BRACKETS.

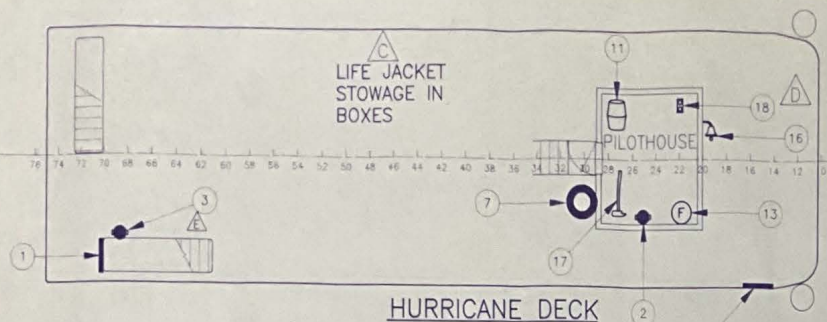

U.S. COAST GUARD
11TH COAST GUARD DISTRICT
APPROVED
SUBJECT TO COMMENTS IN LETTER OF
DATE 12/16/91
FILE 11710 (Don + Mike)
BY OFFICER OF THE DISTRICT
LOS ANGELES - LONG BEACH, CA

BILL OF MATERIALS

ITEM	QTY	DESCRIPTION	SIZE	SPEC. (46CFR)
1	6	FIRE HOSE STATION W/ LINED COMPLY FIRE HOSE PER UL STD. 14 & COMB. NOZZLE	50"x1-1/2"	181.15-10
2	1	PORTABLE FIRE EXTINGUISHER, 4# CO2 OR 2# DRY CHEMICAL	B-I	181.30
3	7	PORTABLE FIRE EXTINGUISHER, 15# CO2 OR 10# DRY CHEMICAL	B-II	181.30
4				
5	1	ANCHOR, 90# DANFORTH TYPE, ROD: 300 FT-3/4" (BY OWNER)		184.10-1
6	1	ANCHOR CHAIN & SWIVEL SHACKLE, 12' x 5/16"		184.10-1
7	3	24" DIA LIFE RINGS WITH WATER LIGHT & 80' LINE		180.30 & 185.30-5
8	260	ADULT LIFE JACKETS		180.25 & 185.30-10
9	26	CHILD LIFE JACKETS		180.25 & 185.30-10
10				
11	1 SET	PYROTECHNIC & FLAG SIGNAL KIT		180.35
12	1	HAND OPERATED PORTABLE FIRE/BILGE PUMP (5 GPM MINIMUM)		181.10-5
13	PER OCM	PORTABLE BATTERY LIGHTS (FLASHLIGHT OR HAND LANTERN)	PAR 45800	184.30-1
14	2	BULLETIN BOARD FOR LICENSE, CERTIFICATE & NOTICES		182.25 & 185.12-1
15	2	REMOTE FUEL OIL SHUT OFF VALVE PULLS		185.30-20
16	1	12" DIA FOG BELL	PERKO 158	
17	1	FIRE AXE		181.35
18				
19	1	REMOTE STOP-ENG. RM. & AMR FANS.		
20				
21				
22				
23				

DWN. W.G. HITT
APPD. E. BRAULNA
DATE 02/06/91

TIMOTHY GRAUL MARINE DESIGN
naval architect marine engineer
Sturgeon Bay, WI 54235 NOV 6 1991

PROJECT 250 PASSENGER DINNER AND EXCURSION VESSEL Project No. 90077

CLIENT SKIPPERLINER SHIPYARDS, INC. Scale 3/16" = 1'-0"

TITLE LAKE MEAD FERRY SERVICE, INC. REV E Date 11/6

Drawing No. 555-00

SAFETY PLAN